


B
E2 MAIN SWITCHBOARD - "MSB" ENCLOSURE
 SCALE: 1/4" = 1'-0"

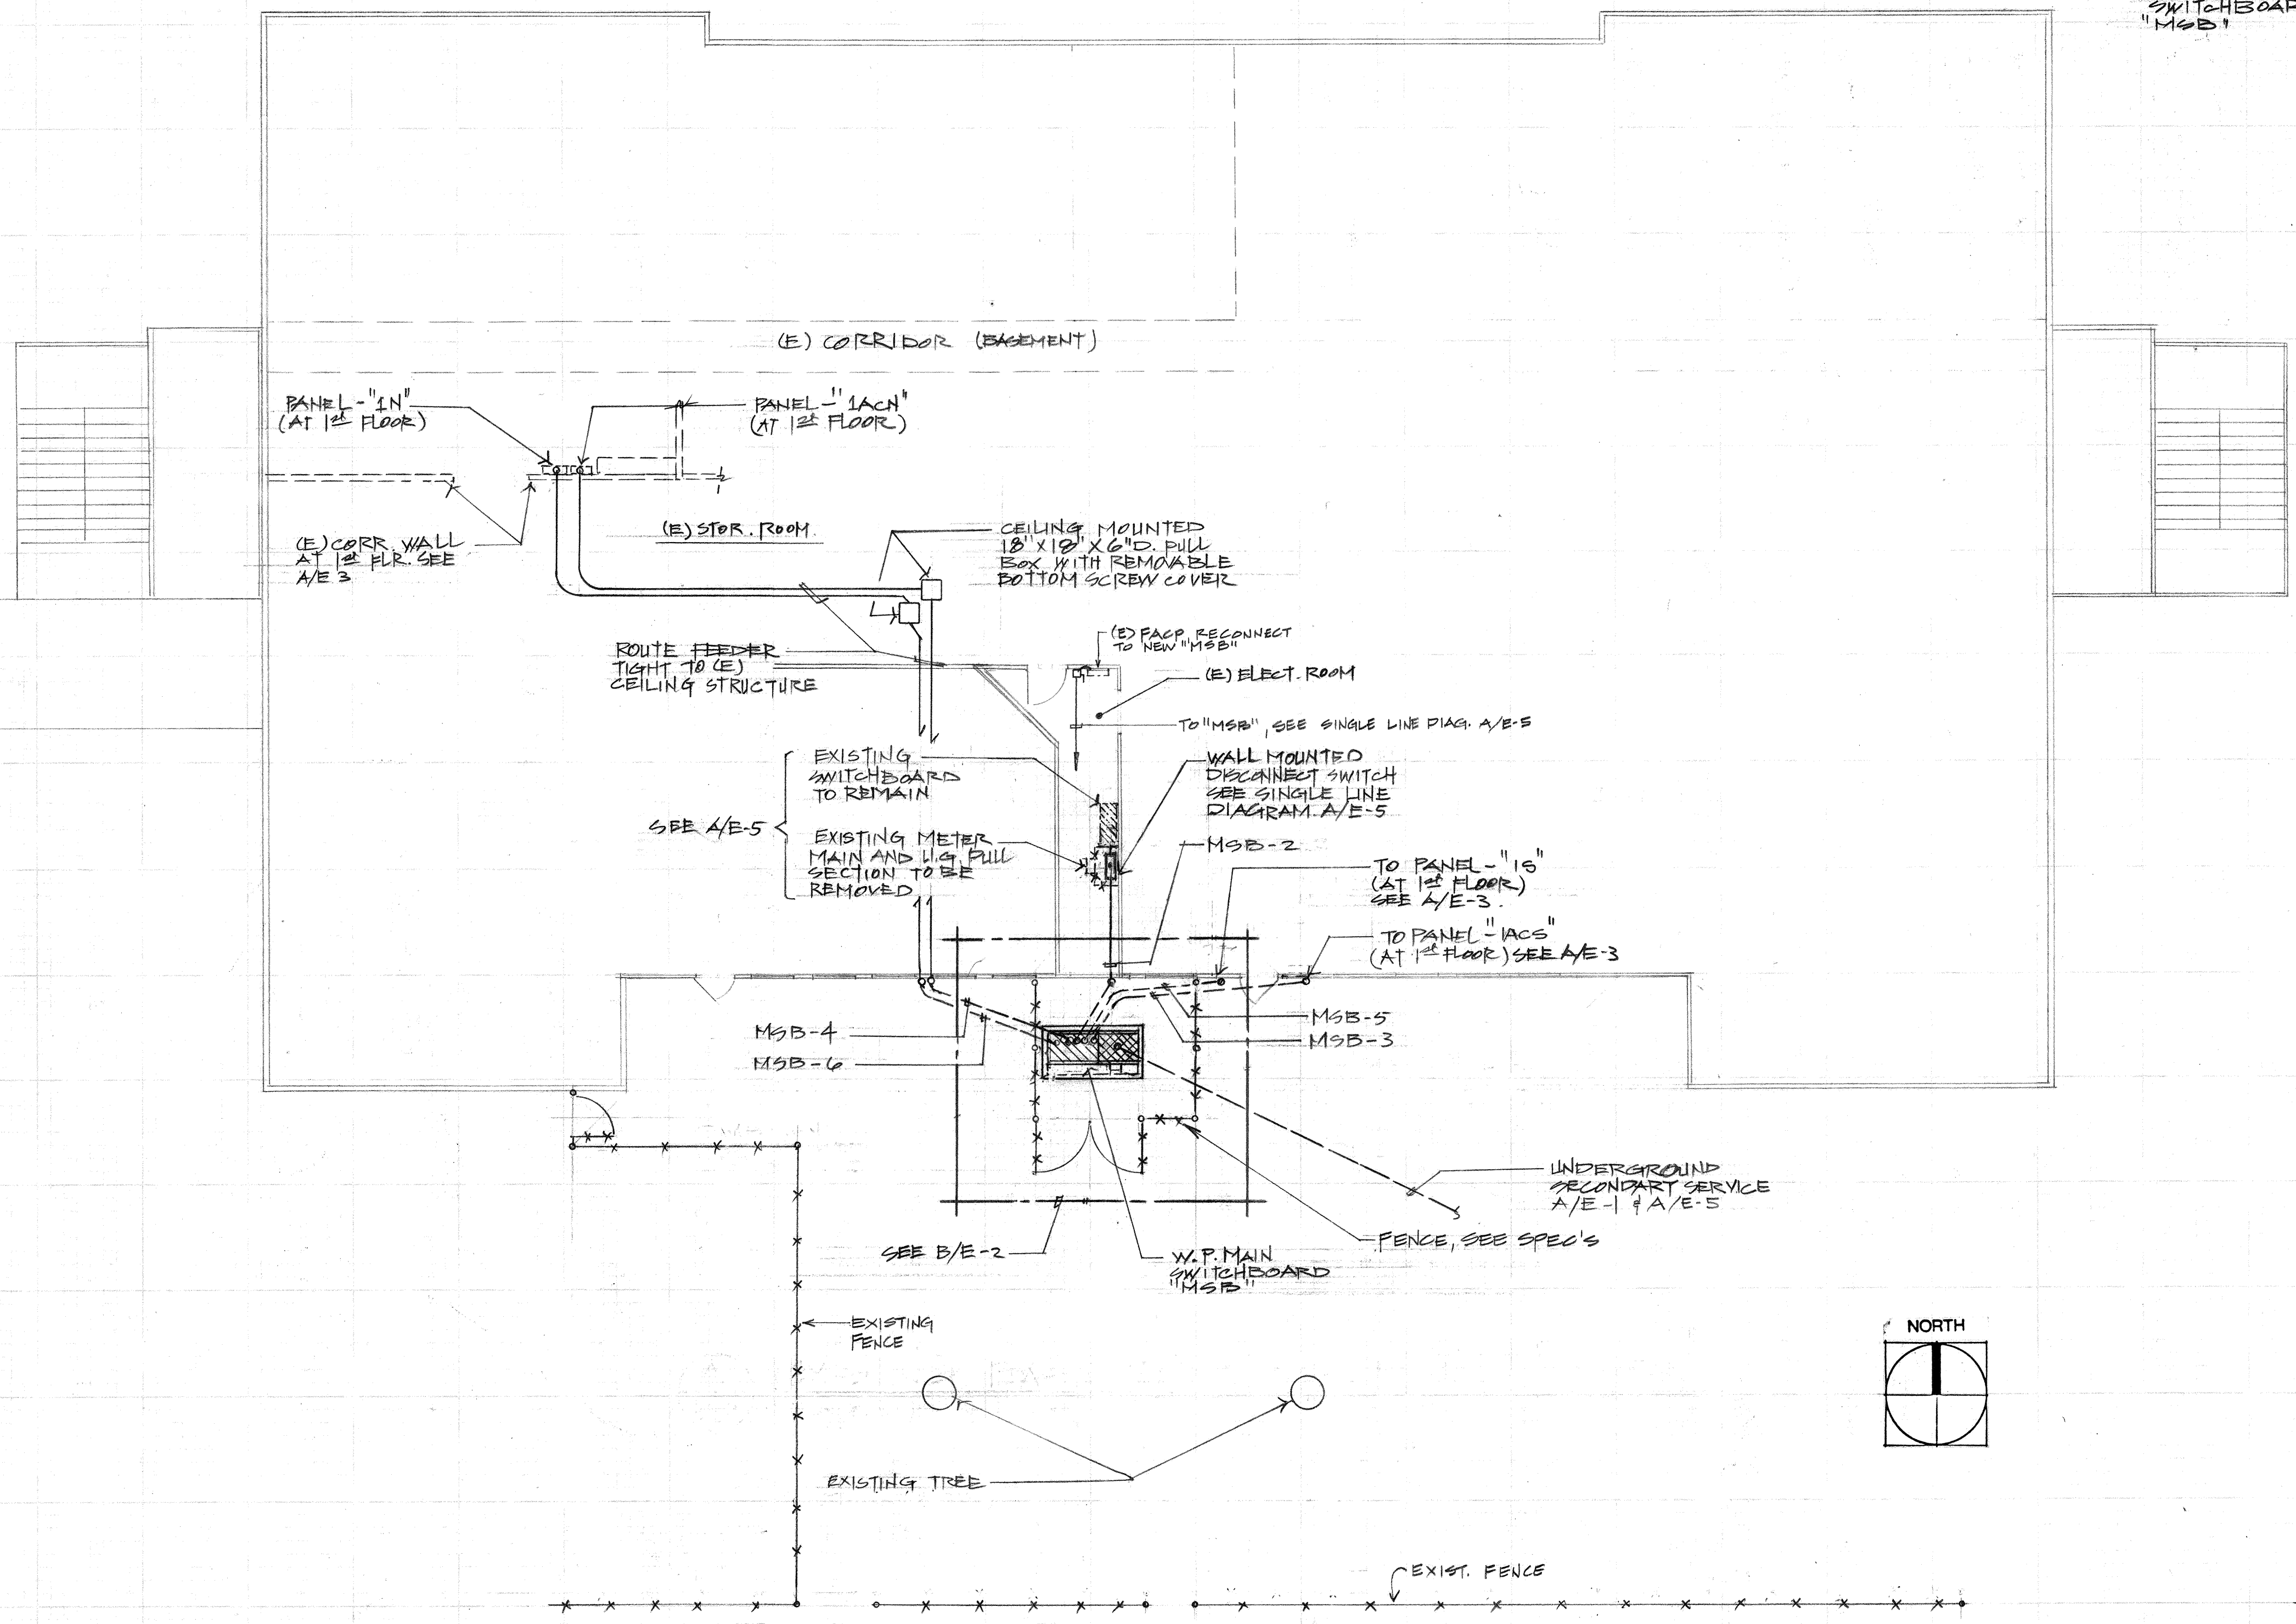

A
E2 EXISTING BASEMENT FLOOR PLAN - "POWER"
 SCALE: 1/8" = 1'-0"