


NORTH

Scale 1"=150'

FIRST FLOOR PLAN
 SITE AREA: 22.29 Acres
 A.P.N. 052-0010-071

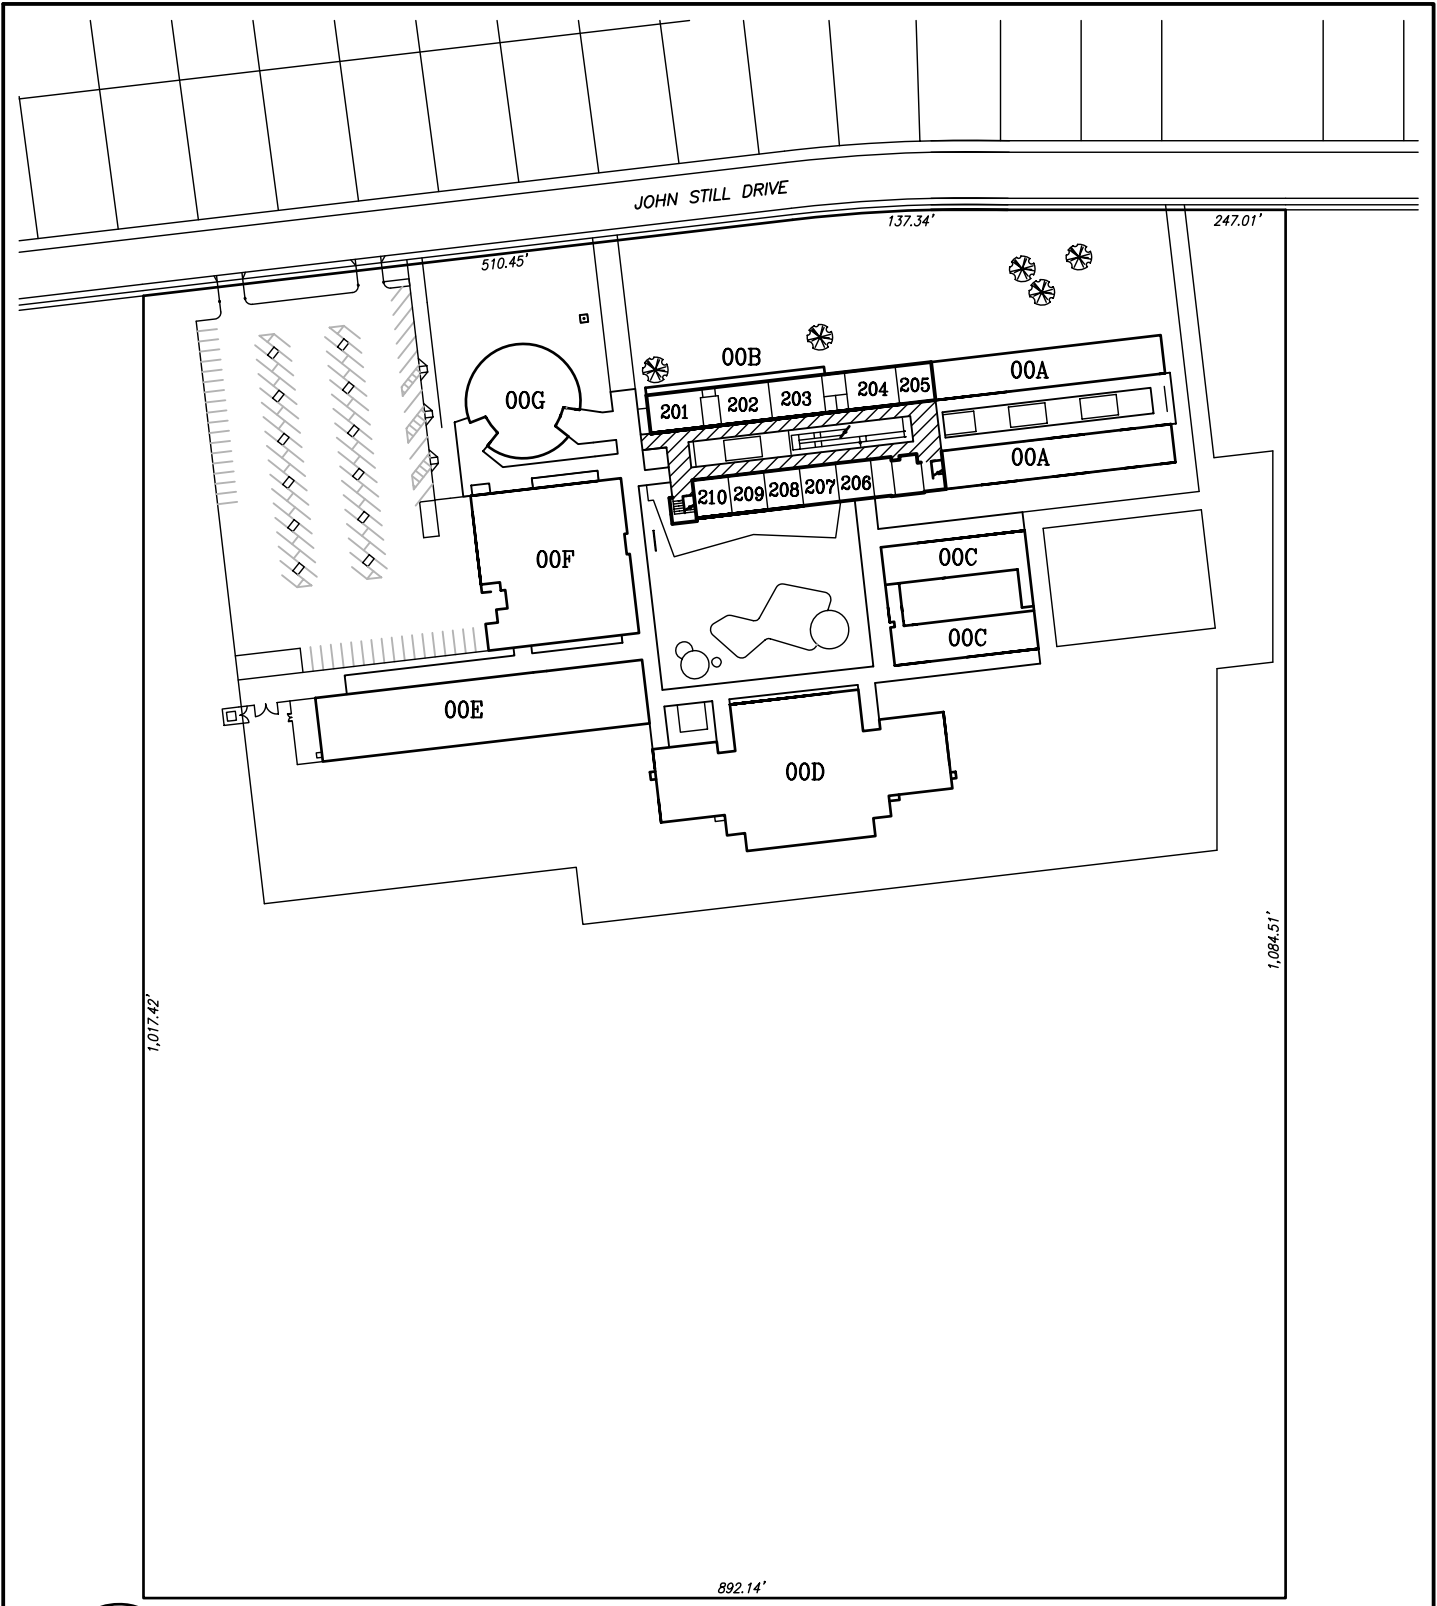

NORTH

Scale 1"=150'

SECOND FLOOR PLAN
 SITE AREA: 22.29 Acres
 A.P.N. 052-0010-071