

4TH AVENUE

38TH STREET

LAWN

00B

P02

P03

PARKING

P01

00C

00A

00D

00E

PARKING


BROADWAY



NORTH


Scale 1"=100'

FIRST FLOOR PLAN
SITE AREA: 4.5 ACRES
A.P.N. 014-0132-001

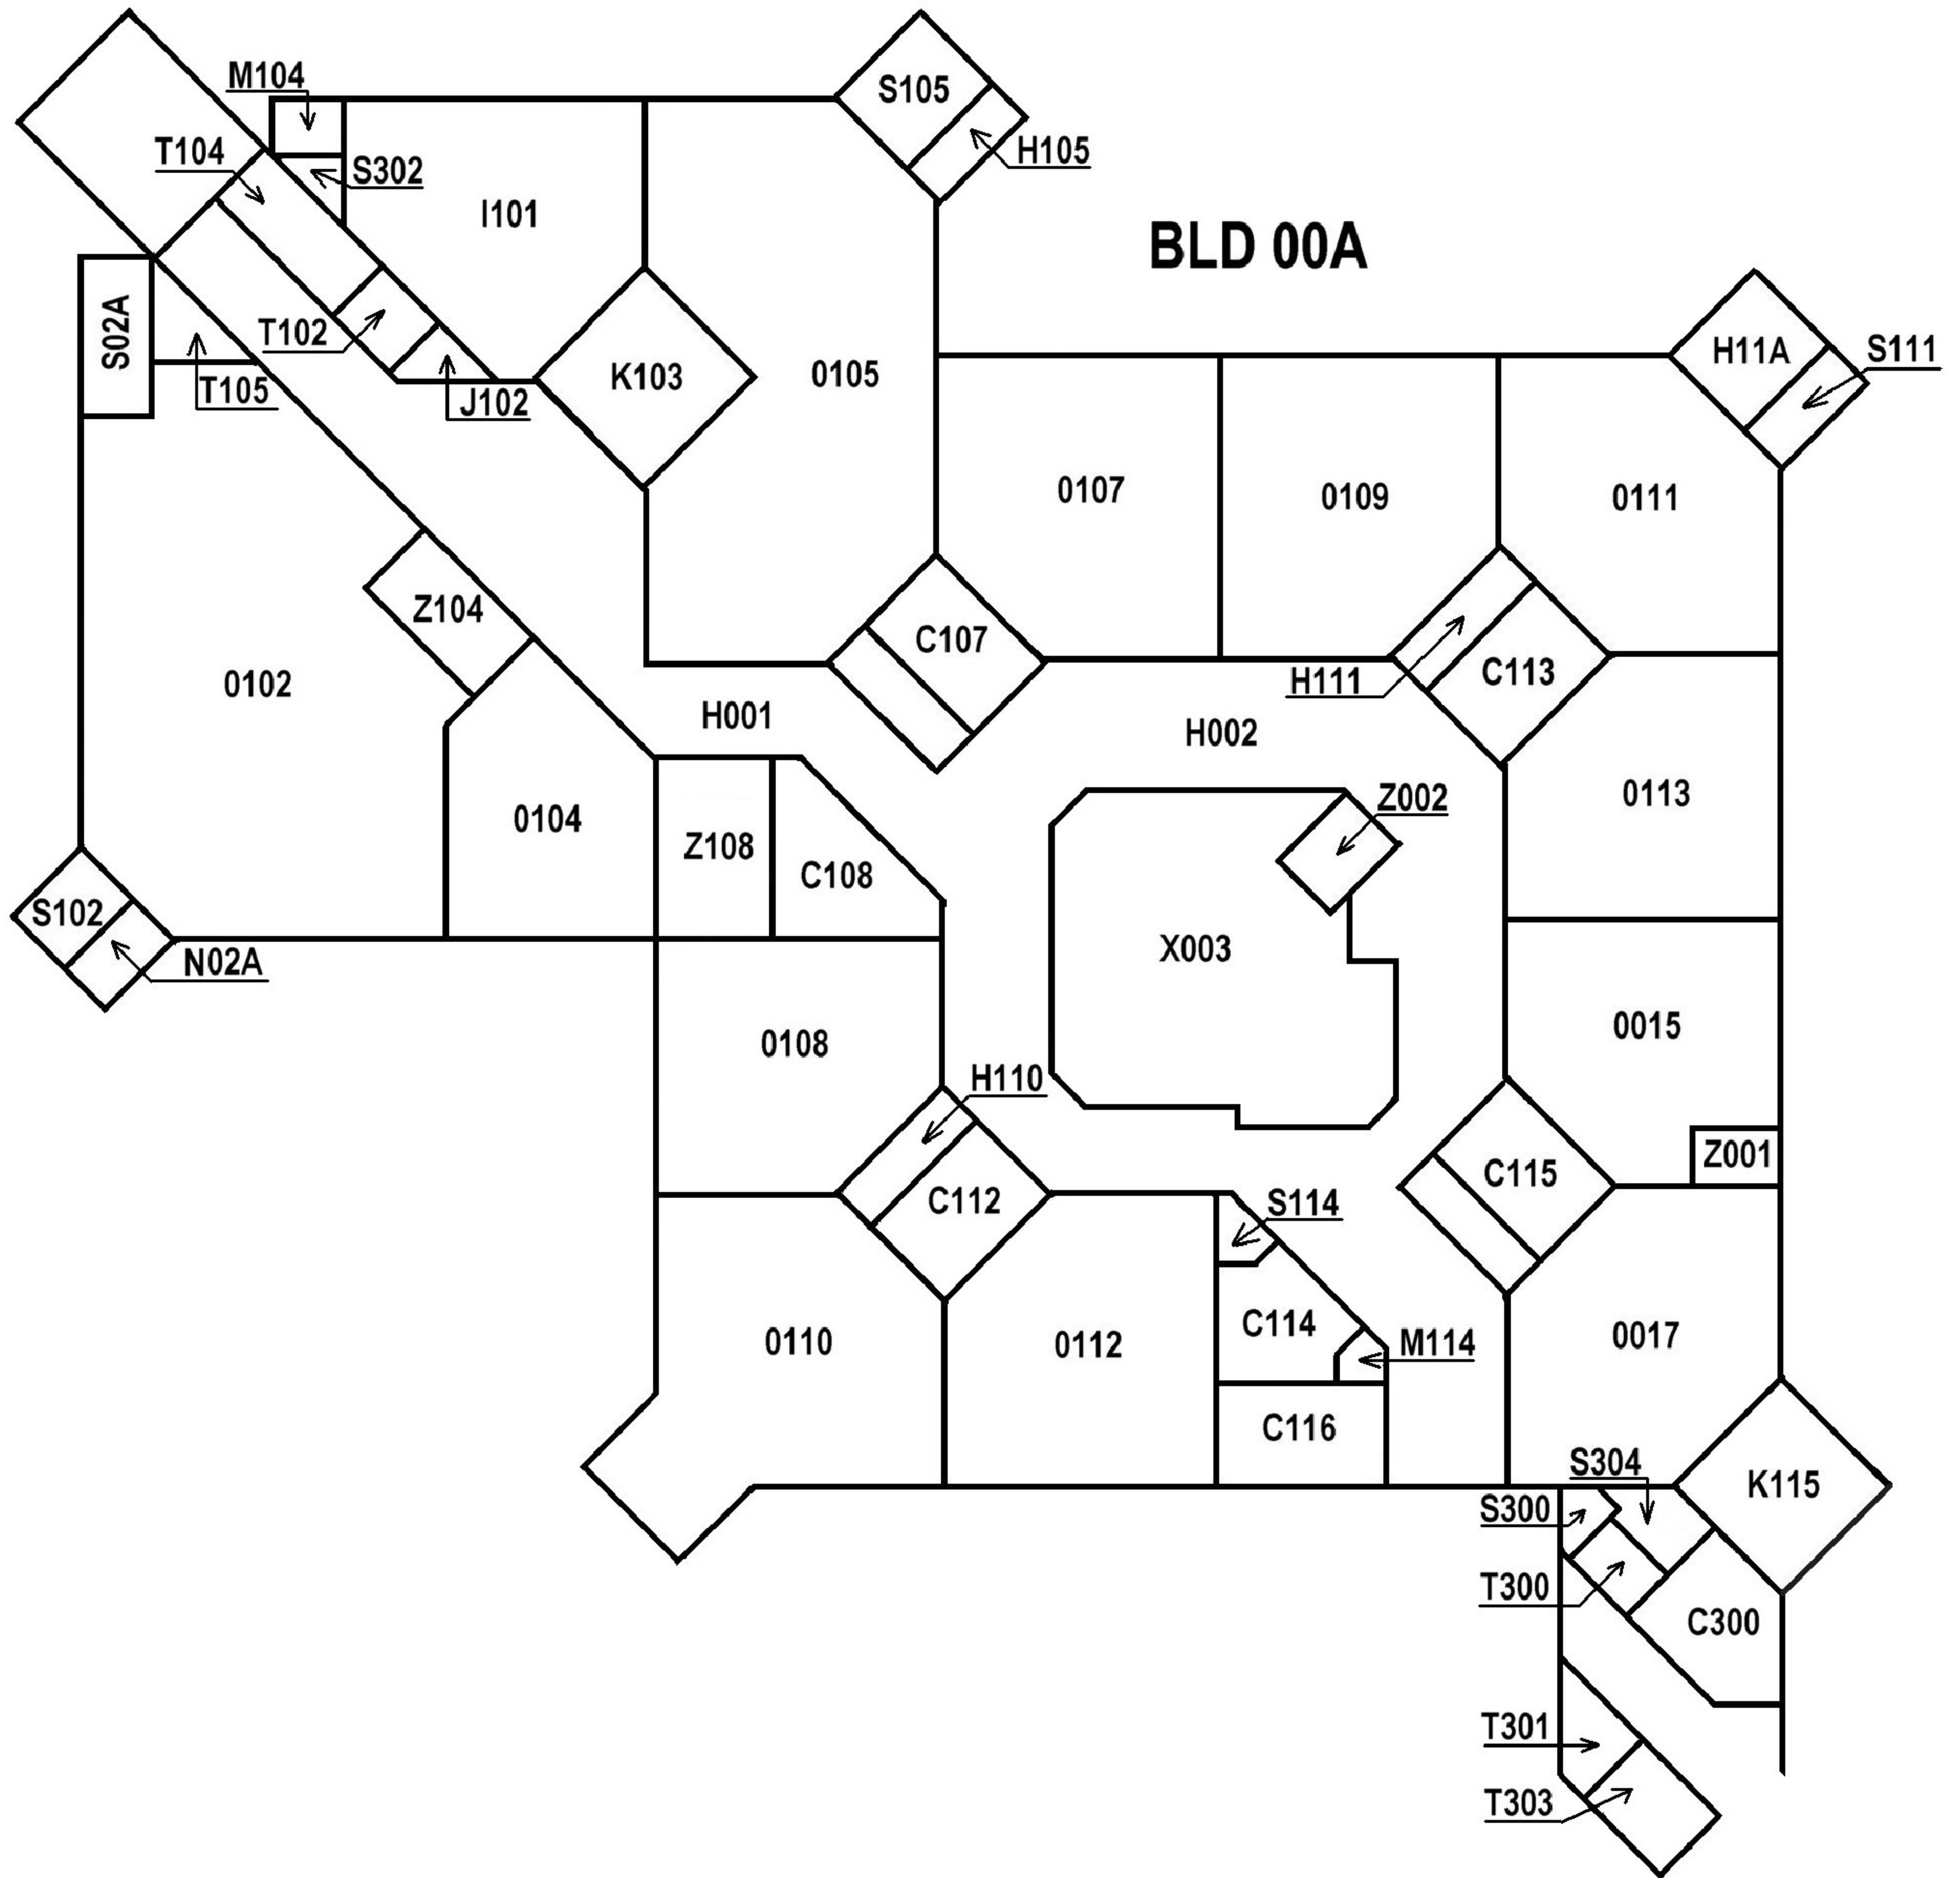

AMERICAN LEGION

DRAWING NO.	1
SPACE	
FLOOR	1ST

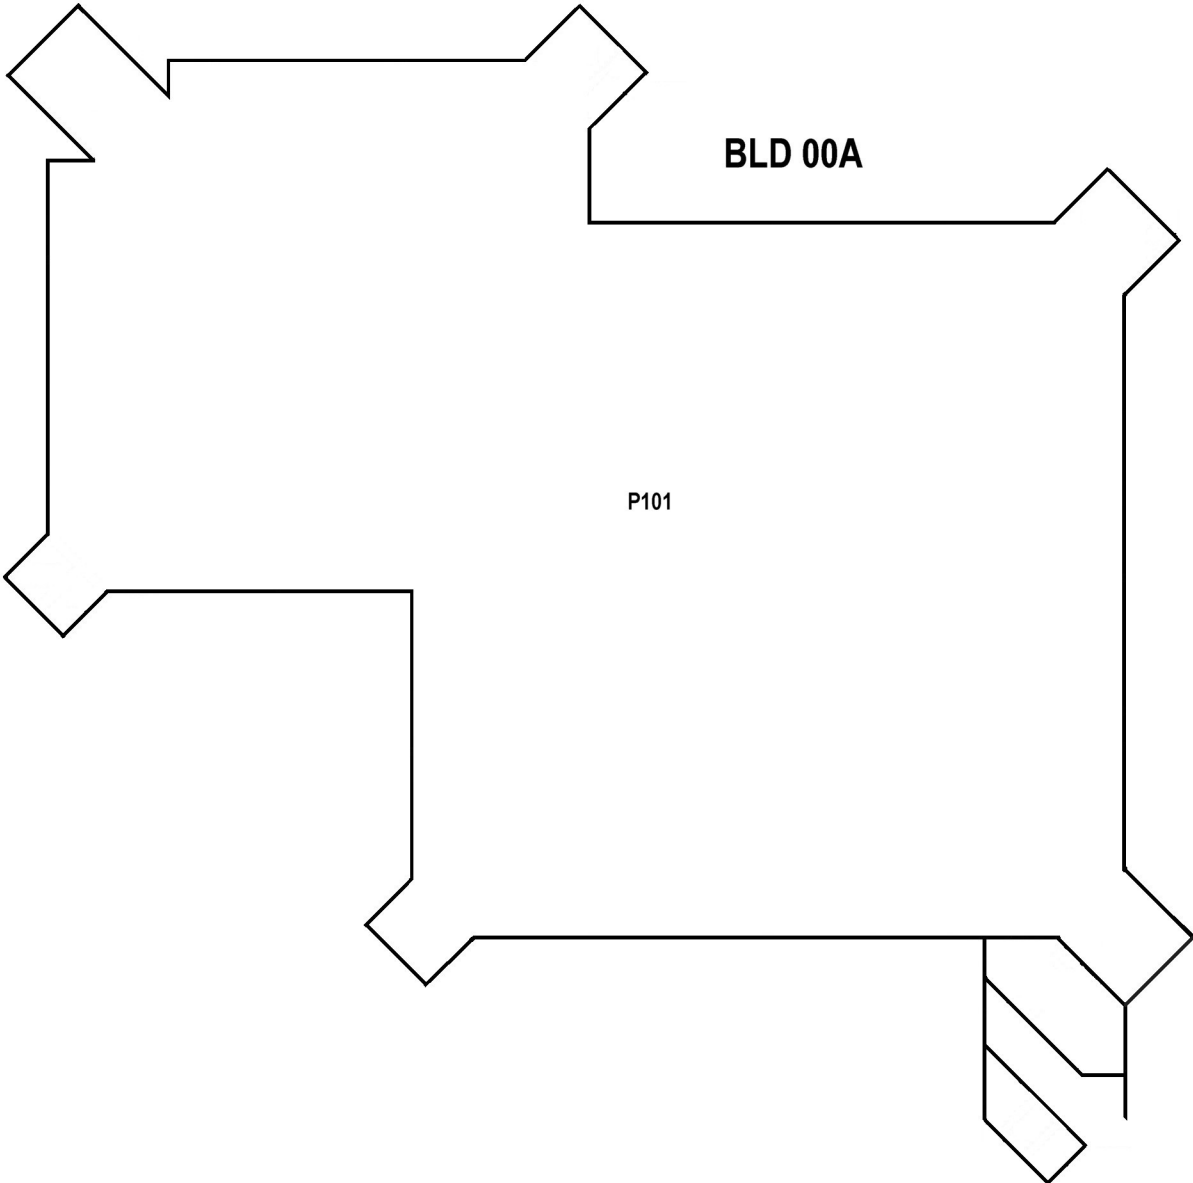


BLD 00A

P101



AMERICAN LEGION

DRAWING NO.	1A
SPACE	PLENUM
FLOOR	1ST

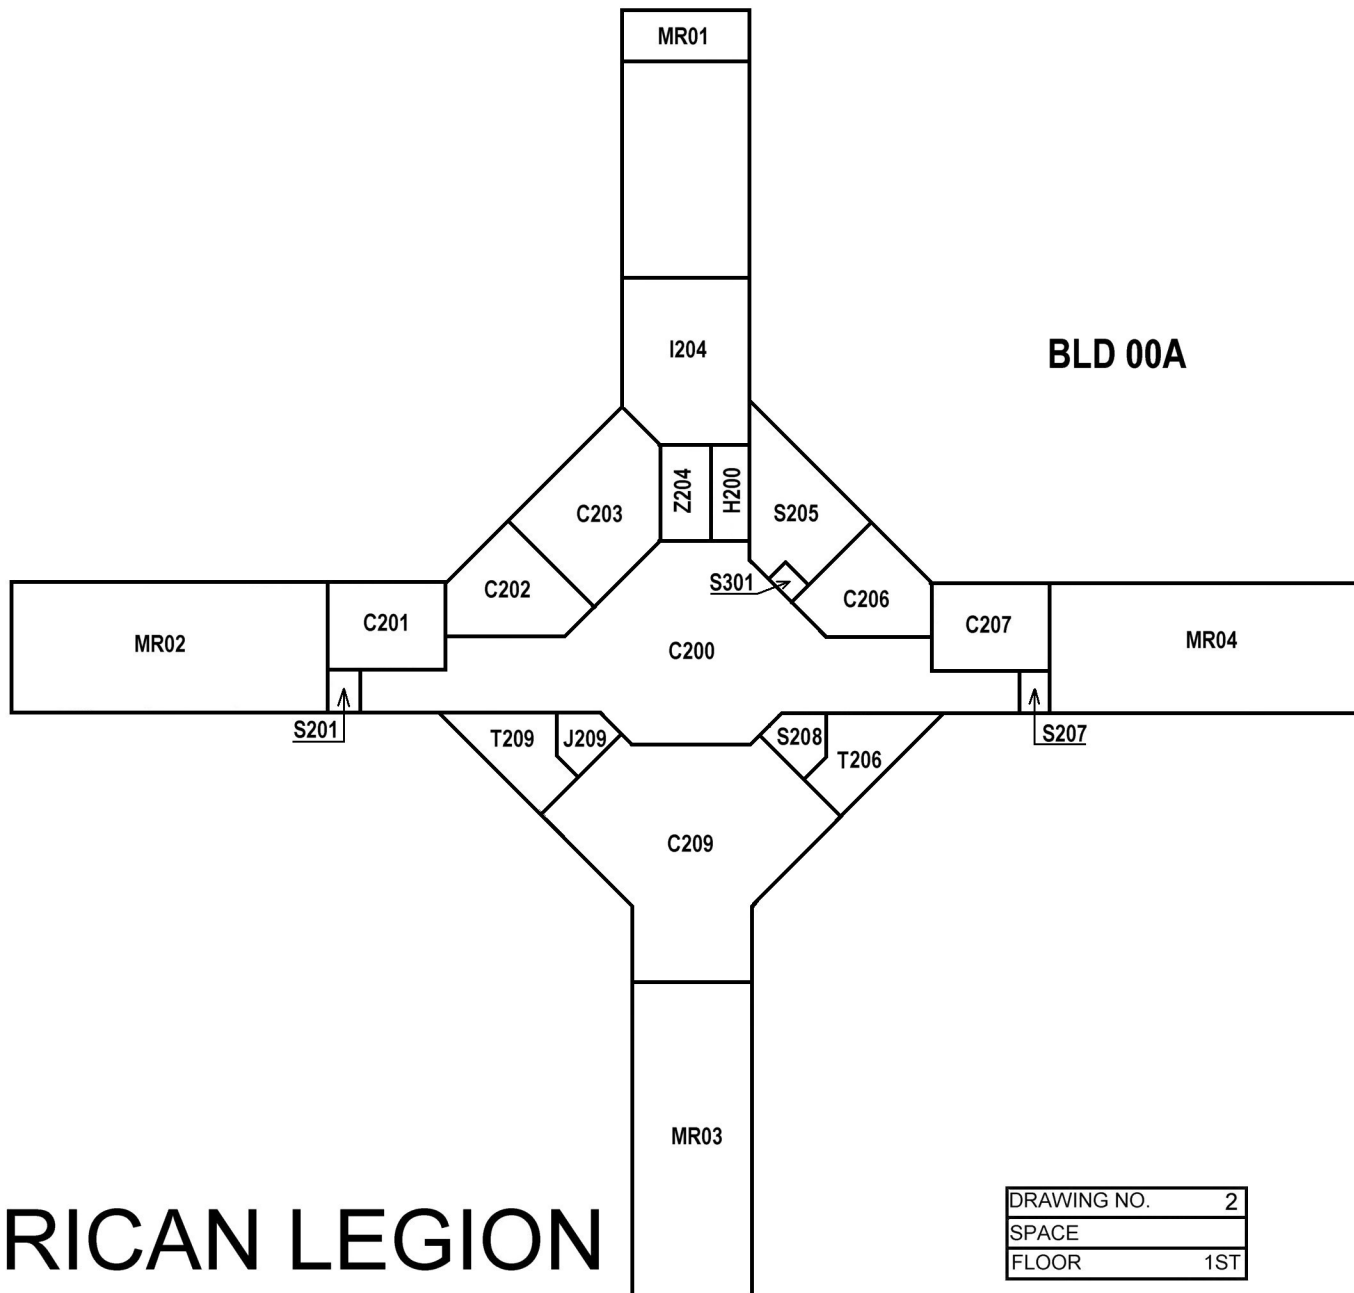


BLD 00A

AMERICAN LEGION

DRAWING NO.	2
SPACE	
FLOOR	1ST



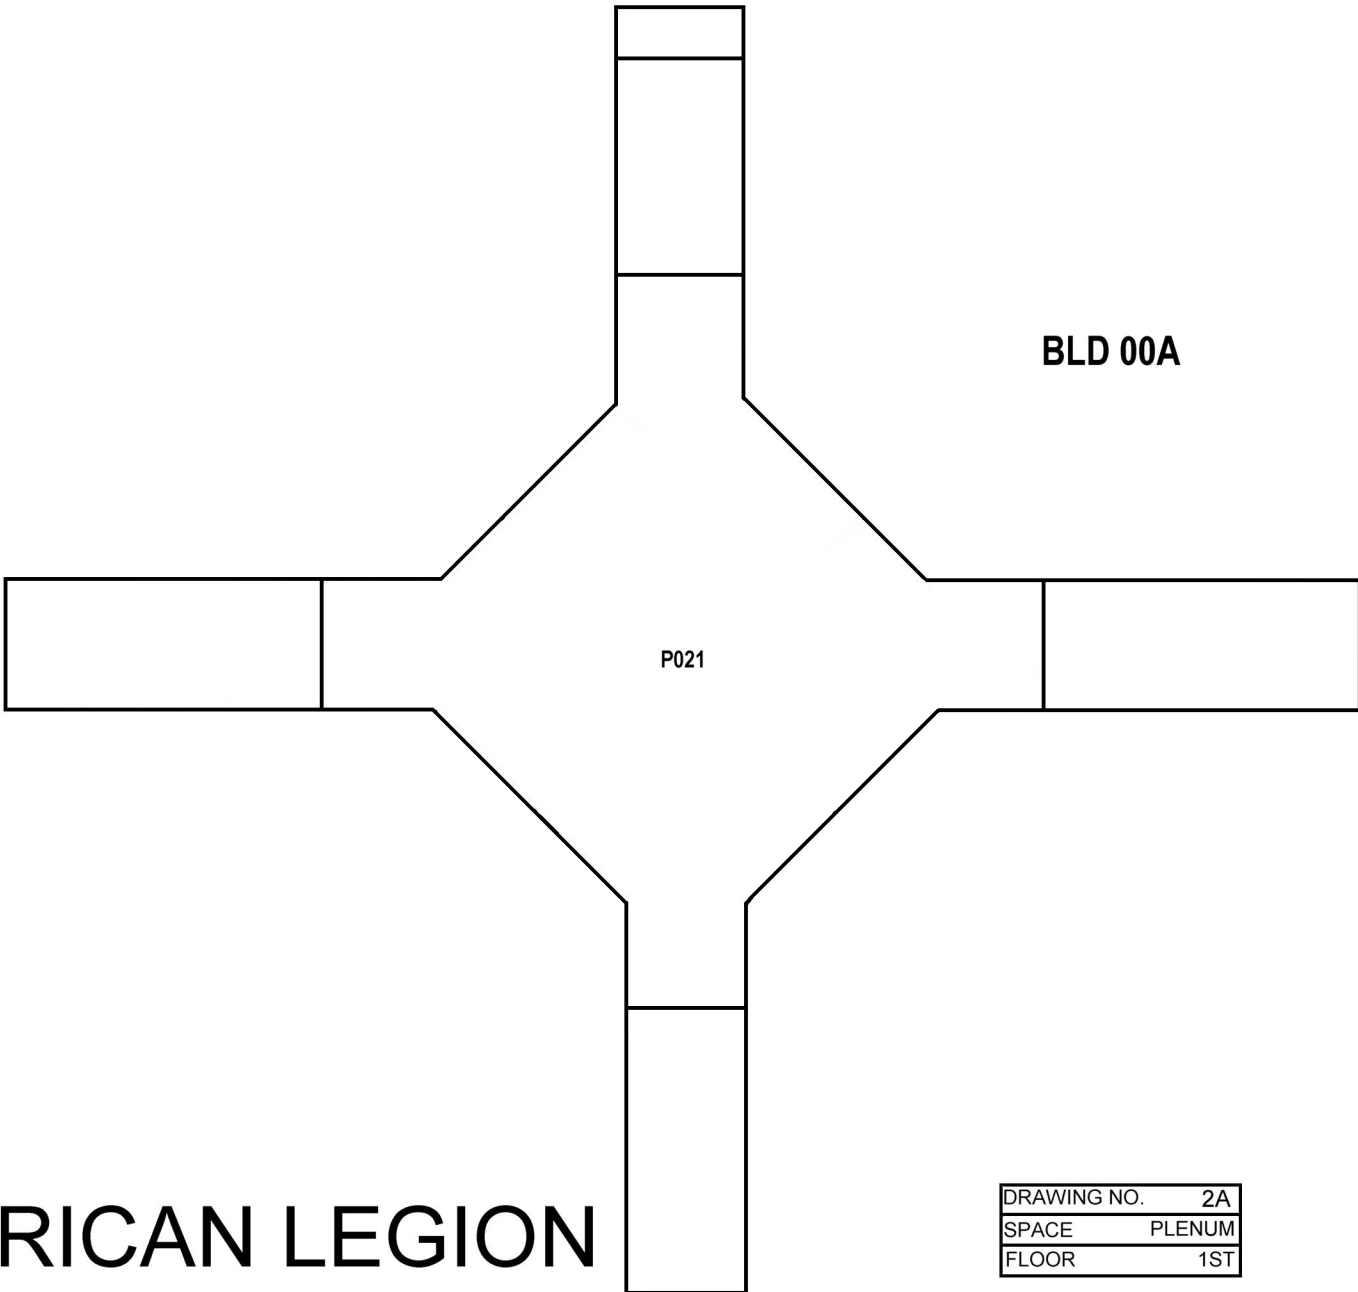

BLD 00A


P021

AMERICAN LEGION

DRAWING NO.	2A
SPACE	PLENUM
FLOOR	1ST




BLD 00B

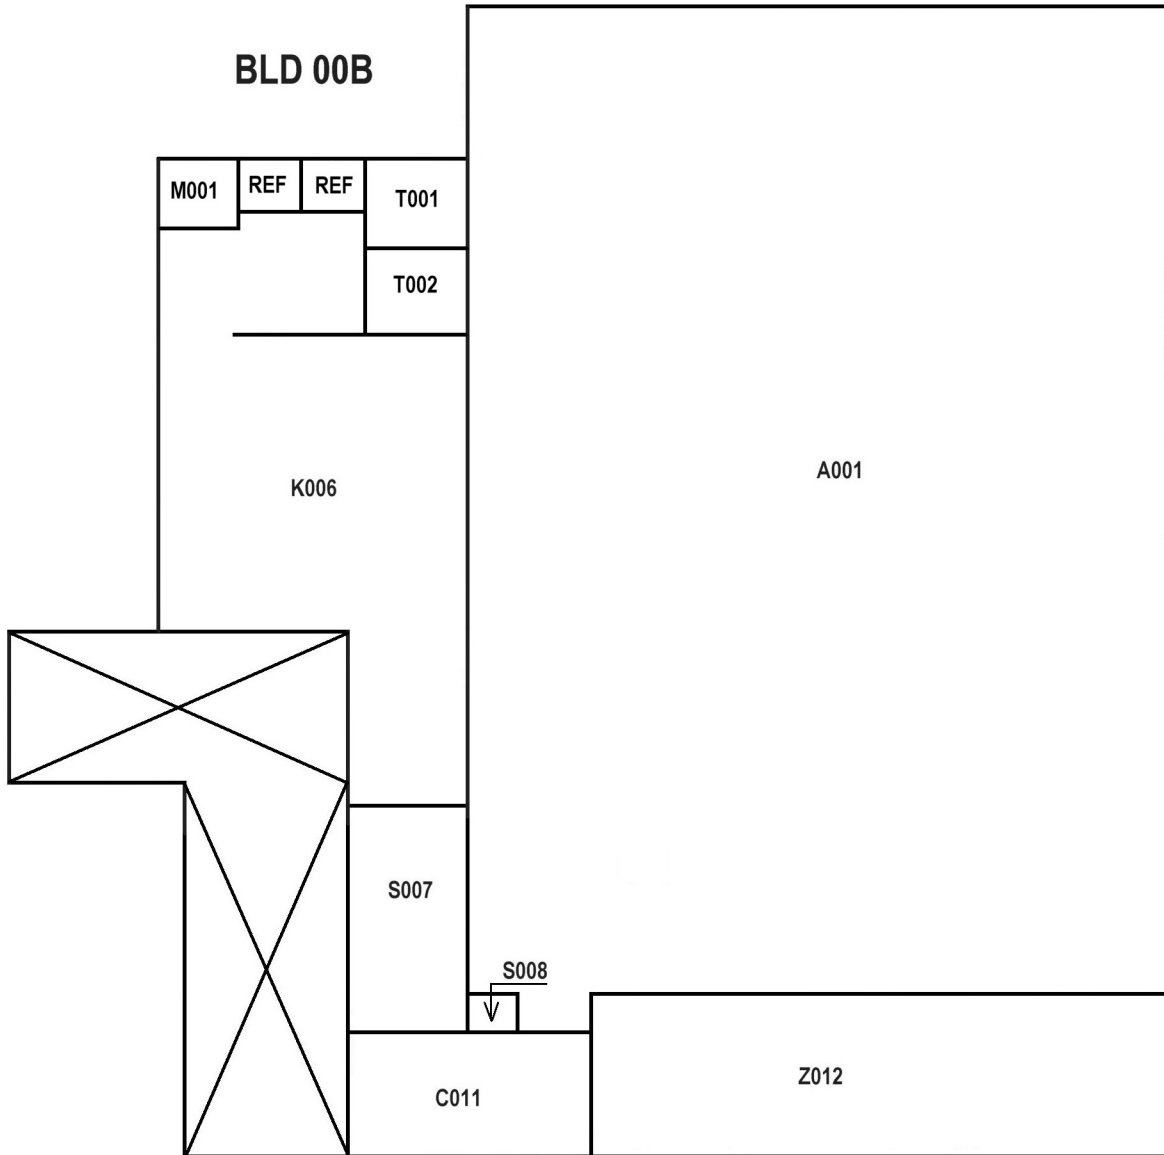

AMERICAN LEGION


DRAWING NO.	3
SPACE	
FLOOR	1ST

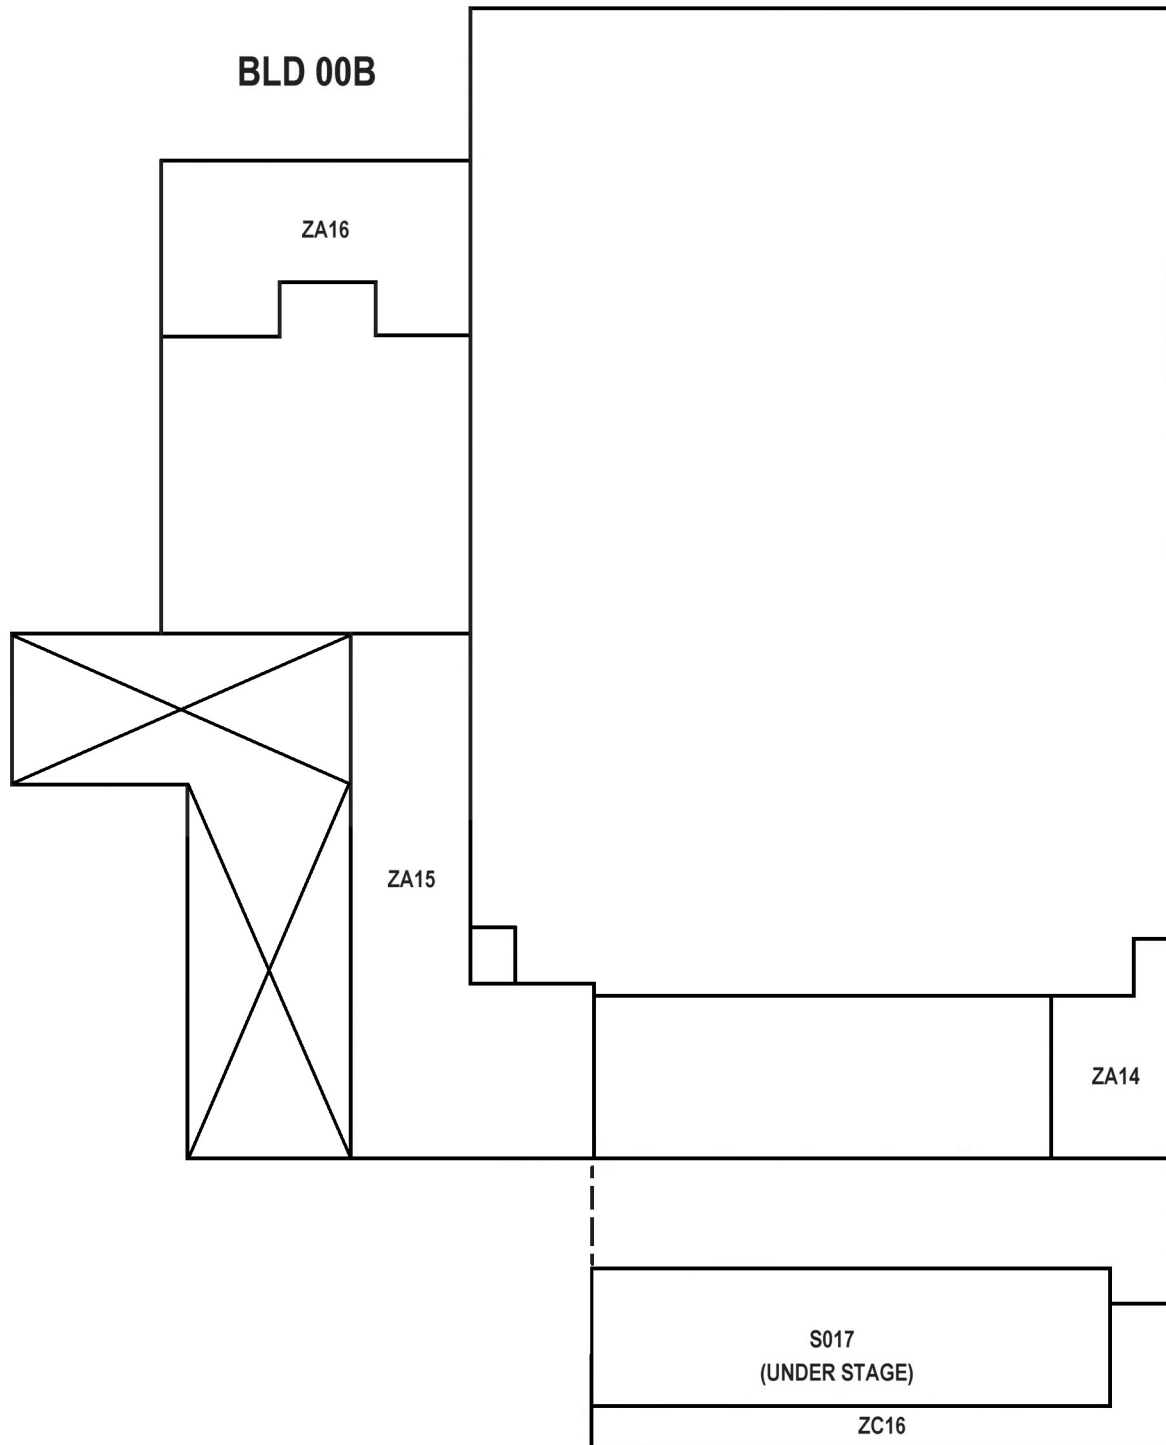

AMERICAN LEGION

DRAWING NO.	3A
SPACE	ATTIC & CRAWL
FLOOR	1ST


BLD 00C

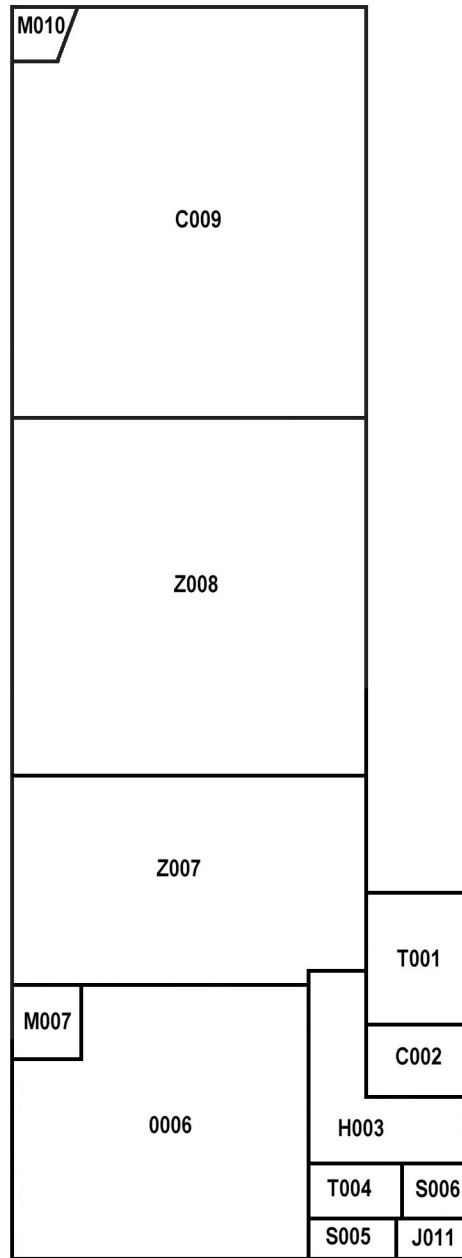

AMERICAN LEGION


DRAWING NO.	4
SPACE	
FLOOR	1ST

BLD 00D

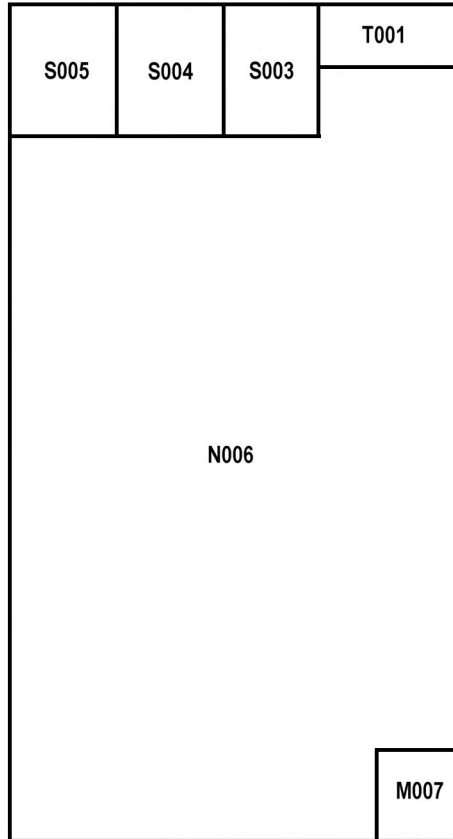


AMERICAN LEGION

DRAWING NO.	5
SPACE	
FLOOR	1ST

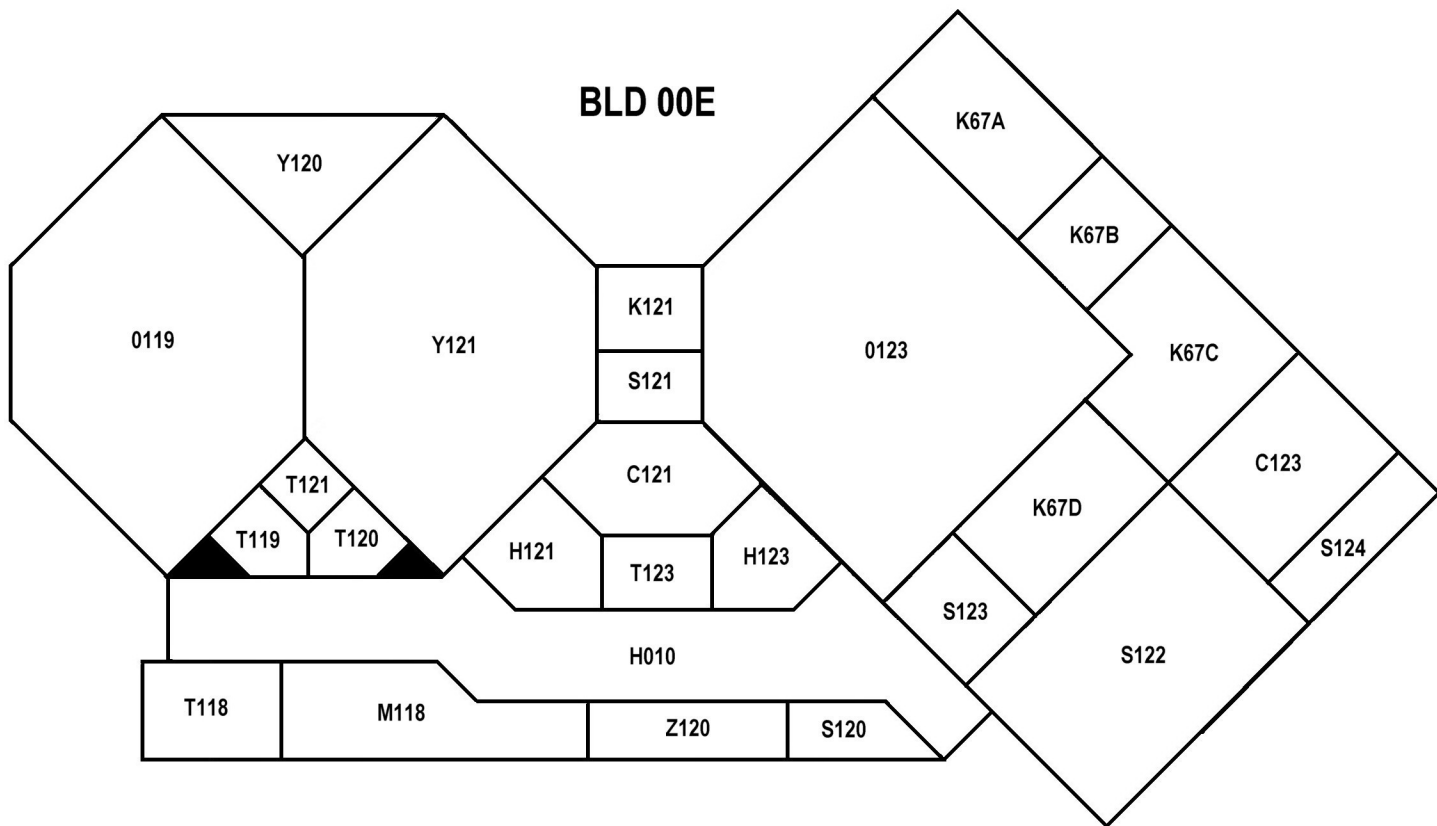


AMERICAN LEGION

DRAWING NO.	6
SPACE	
FLOOR	1ST

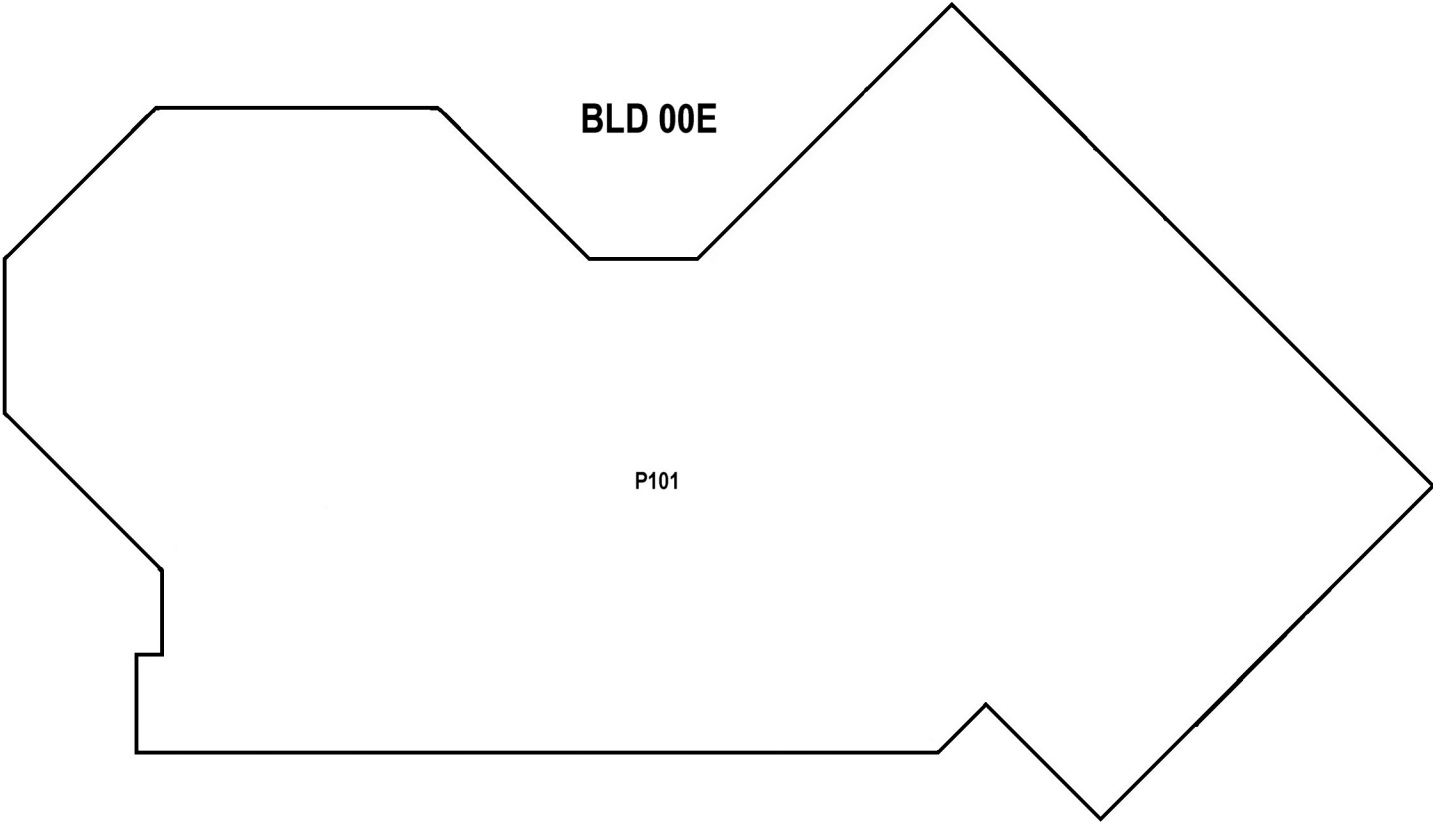


AMERICAN LEGION


DRAWING NO.	6A
SPACE	PLENUM
FLOOR	1ST

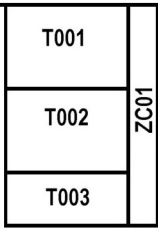

BLD P02

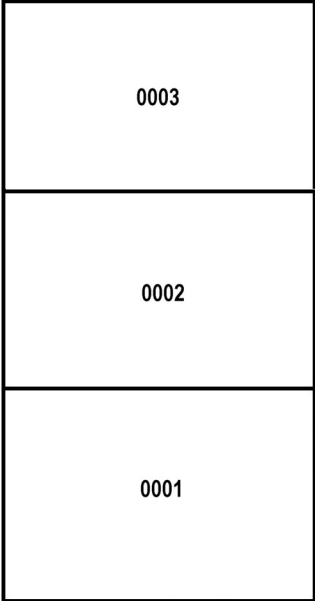

BLD P01

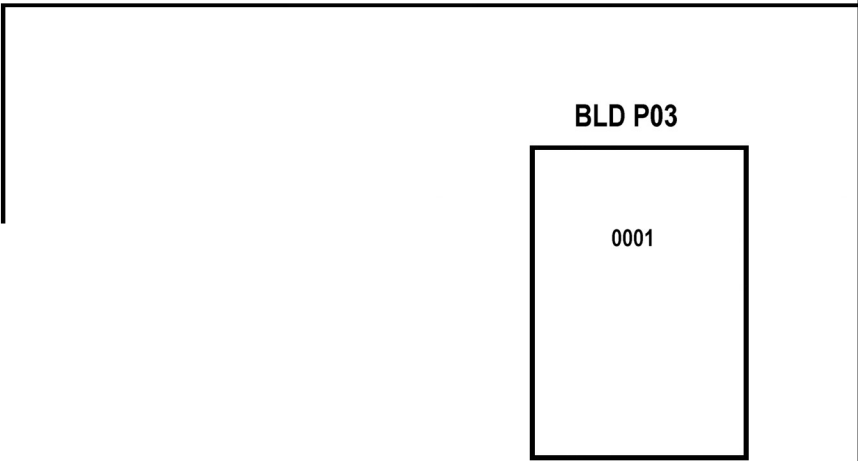

BLD P03



NORTH

AMERICAN LEGION

DRAWING NO.	7
SPACE	
FLOOR	1ST

SACRAMENTO CITY UNIFIED SCHOOL DISTRICT - AHERA 3 YEAR SUSPECT MATERIAL REPORT

DATE PRINTED: 6/29/2011

Page 1 of 28

SITE: 570 **AMERICAN LEGION** **Address: 3801 BROADWAY, Sacramento 95817**

Building No: 00A **Room** **C107** **Description** **Office** **Drawing No: 1**

Location	Homogeneous Material	Class	Friable	Material Size	Type of Asbestos	Sample Type	% Asbestos	Sample #
Ceiling	Sheet Rock	M	N	0 SF	Non ASB	Sampled	0	015H05
Wall	Fire Rated Door	M	N	0 SF	Other	Assumed	N/A	
Wall	Sheet Rock	M	N	0 SF	Non ASB	Sampled	0	015H05

Building No: 00A **Room** **C108** **Description** **Office** **Drawing No: 1**

Location	Homogeneous Material	Class	Friable	Material Size	Type of Asbestos	Sample Type	% Asbestos	Sample #
Ceiling	Sheet Rock	M	N	0 SF	Non ASB	Sampled	0	015H06
Flooring	Tile 12 In.	M	N	96 SF	Serp	Sampled	5	B2318
Wall	Fire Rated Door	M	N	0 SF	Other	Assumed	N/A	
Wall	Sheet Rock	M	N	0 SF	Non ASB	Sampled	0	015H06

Building No: 00A **Room** **C112** **Description** **Office** **Drawing No: 1**

Location	Homogeneous Material	Class	Friable	Material Size	Type of Asbestos	Sample Type	% Asbestos	Sample #
Ceiling	Sheet Rock	M	N	0 SF	Non ASB	Sampled	0	015H03
Wall	Fire Rated Door	M	N	0 SF	Other	Assumed	N/A	
Wall	Sheet Rock	M	N	0 SF	Non ASB	Sampled	0	015H03

Building No: 00A **Room** **C113** **Description** **Office** **Drawing No: 1**

Location	Homogeneous Material	Class	Friable	Material Size	Type of Asbestos	Sample Type	% Asbestos	Sample #
Ceiling	Sheet Rock	M	N	0 SF	Non ASB	Sampled	0	015H04
Wall	Fire Rated Door	M	N	0 SF	Other	Assumed	N/A	
Wall	Sheet Rock	M	N	0 SF	Non ASB	Sampled	0	015H04

Building No: 00A **Room** **C114** **Description** **Office** **Drawing No: 1**

Location	Homogeneous Material	Class	Friable	Material Size	Type of Asbestos	Sample Type	% Asbestos	Sample #
Ceiling	Sheet Rock	M	N	0 SF	Non ASB	Sampled	0	015H03
Flooring	Tile 12 In.	M	N	112 SF	Serp	Sampled	2	B2319
Wall	Sheet Rock	M	N	0 SF	Non ASB	Sampled	0	015H03

SACRAMENTO CITY UNIFIED SCHOOL DISTRICT - AHERA 3 YEAR SUSPECT MATERIAL REPORT

DATE PRINTED: 6/29/2011

Page 2 of 28

SITE: 570 **AMERICAN LEGION** **Address: 3801 BROADWAY, Sacramento 95817**

Building No: 00A **Room** **C115** **Description** **Office** **Drawing No: 1**

Location	Homogeneous Material	Class	Friable	Material Size	Type of Asbestos	Sample Type	% Asbestos	Sample #
Ceiling	Sheet Rock	M	N	0 SF	Non ASB	Sampled	0	015H10
Wall	Sheet Rock	M	N	0 SF	Non ASB	Sampled	0	015H09

Building No: 00A **Room** **C116** **Description** **Office** **Drawing No: 1**

Location	Homogeneous Material	Class	Friable	Material Size	Type of Asbestos	Sample Type	% Asbestos	Sample #
Ceiling	Sheet Rock	M	N	0 SF	Non ASB	Sampled	0	015H04
Wall	Fire Rated Door	M	N	0 SF	Other	Assumed	N/A	
Wall	Sheet Rock	M	N	0 SF	Non ASB	Sampled	0	015H04

Building No: 00A **Room** **C200** **Description** **Office** **Drawing No: 2**

Location	Homogeneous Material	Class	Friable	Material Size	Type of Asbestos	Sample Type	% Asbestos	Sample #
Ceiling	Acoustical Tile, Lay In	M	N	0 SF	Non ASB	Sampled	0	016H00
Ceiling	Sheet Rock	M	N	40 SF	Non ASB	Sampled	0	T2213
Wall	Sheet Rock	M	N	0 SF	Non ASB	Sampled	0	015H01

Building No: 00A **Room** **C201** **Description** **Office** **Drawing No: 2**

Location	Homogeneous Material	Class	Friable	Material Size	Type of Asbestos	Sample Type	% Asbestos	Sample #
Ceiling	Acoustical Tile, Lay In	M	N	0 SF	Non ASB	Sampled	0	016H00
Wall	Fire Rated Door	M	N	21 SF	Other	Assumed	N/A	
Wall	Sheet Rock	M	N	0 SF	Non ASB	Sampled	0	015H00

Building No: 00A **Room** **C202** **Description** **Office** **Drawing No: 2**

Location	Homogeneous Material	Class	Friable	Material Size	Type of Asbestos	Sample Type	% Asbestos	Sample #
Ceiling	Acoustical Tile, Lay In	M	N	0 SF	Non ASB	Sampled	0	016H00
Wall	Sheet Rock	M	N	0 SF	Non ASB	Sampled	0	015H01

Building No: 00A **Room** **C203** **Description** **Office** **Drawing No: 2**

Location	Homogeneous Material	Class	Friable	Material Size	Type of Asbestos	Sample Type	% Asbestos	Sample #
Ceiling	Acoustical Tile, Lay In	M	N	0 SF	Non ASB	Sampled	0	016H00
Wall	Fire Rated Door	M	N	21 SF	Other	Assumed	N/A	
Wall	Sheet Rock	M	N	0 SF	Non ASB	Sampled	0	015H01

SACRAMENTO CITY UNIFIED SCHOOL DISTRICT - AHERA 3 YEAR SUSPECT MATERIAL REPORT

DATE PRINTED: 6/29/2011

SITE: 570 **AMERICAN LEGION** **Address: 3801 BROADWAY, Sacramento 95817**

Building No: 00A **Room C206** **Description Office** **Drawing No: 2**

Location	Homogeneous Material	Class	Friable	Material Size	Type of Asbestos	Sample Type	% Asbestos	Sample #
Ceiling	Acoustical Tile, Lay In	M	N	0 SF	Non ASB	Sampled	0	016H00
Wall	Sheet Rock	M	N	0 SF	Non ASB	Sampled	0	015H01

Building No: 00A **Room C207** **Description Office** **Drawing No: 2**

Location	Homogeneous Material	Class	Friable	Material Size	Type of Asbestos	Sample Type	% Asbestos	Sample #
Ceiling	Acoustical Tile, Lay In	M	N	0 SF	Non ASB	Sampled	0	016H00
Wall	Fire Rated Door	M	N	21 SF	Other	Assumed	N/A	
Wall	Sheet Rock	M	N	0 SF	Non ASB	Sampled	0	015H02

Building No: 00A **Room C209** **Description Office** **Drawing No: 2**

Location	Homogeneous Material	Class	Friable	Material Size	Type of Asbestos	Sample Type	% Asbestos	Sample #
Ceiling	Acoustical Tile, Lay In	M	N	0 SF	Non ASB	Sampled	0	016H00
Wall	Sheet Rock	M	N	0 SF	Non ASB	Sampled	0	015H00

Building No: 00A **Room C300** **Description Office** **Drawing No: 1**

Location	Homogeneous Material	Class	Friable	Material Size	Type of Asbestos	Sample Type	% Asbestos	Sample #
Ceiling	Sheet Rock	M	N	0 SF	Non ASB	Sampled	0	015H00
Wall	Sheet Rock	M	N	0 SF	Non ASB	Sampled	0	015H10

Building No: 00A **Room H001** **Description Hallway/Stairs** **Drawing No: 1**

Location	Homogeneous Material	Class	Friable	Material Size	Type of Asbestos	Sample Type	% Asbestos	Sample #
Ceiling	Acoustical Tile, Lay In	M	N	0 SF	Non ASB	Sampled	0	016B00
Flooring	Tile 12 In.	M	N	548 SF	Serp	Sampled	5	B2318
Wall	Sheet Rock	M	N	0 SF	Non ASB	Sampled	0	015B00

Building No: 00A **Room H002** **Description Hallway/Stairs** **Drawing No: 1**

Location	Homogeneous Material	Class	Friable	Material Size	Type of Asbestos	Sample Type	% Asbestos	Sample #
Ceiling	Acoustical Tile, Lay In	M	N	0 SF	Non ASB	Sampled	0	016B00
Wall	Sheet Rock	M	N	0 SF	Non ASB	Sampled	0	015H09

SACRAMENTO CITY UNIFIED SCHOOL DISTRICT - AHERA 3 YEAR SUSPECT MATERIAL REPORT

DATE PRINTED: 6/29/2011

Page 4 of 28

SITE: 570		AMERICAN LEGION			Address: 3801 BROADWAY, Sacramento 95817				
Building No:	00A	Room	H105	Description	Hallway/Stairs		Drawing No:	1	
Location	Homogeneous Material		Class	Friable	Material Size	Type of Asbestos	Sample Type	% Asbestos	Sample #
Ceiling	Sheet Rock		M	N	0 SF	Non ASB	Sampled	0	015H08
Flooring	Tile 12 In.		M	N	40 SF	Serp	Sampled	2	B2319
Wall	Sheet Rock		M	N	0 SF	Non ASB	Sampled	0	015H08

Building No:	00A	Room	H108	Description	Hallway/Stairs		Drawing No:	1	
Location	Homogeneous Material		Class	Friable	Material Size	Type of Asbestos	Sample Type	% Asbestos	Sample #
Ceiling	Sheet Rock		M	N	0 SF	Non ASB	Sampled	0	015H06
Flooring	Tile 12 In.		M	N	12 SF	Serp	Sampled	1	B2320
Wall	Sheet Rock		M	N	0 SF	Non ASB	Sampled	0	015H06

Building No:	00A	Room	H110	Description	Hallway/Stairs		Drawing No:	1	
Location	Homogeneous Material		Class	Friable	Material Size	Type of Asbestos	Sample Type	% Asbestos	Sample #
Ceiling	Sheet Rock		M	N	0 SF	Non ASB	Sampled	0	015H02
Wall	Sheet Rock		M	N	0 SF	Non ASB	Sampled	0	015H02

Building No:	00A	Room	H111	Description	Hallway/Stairs		Drawing No:	1	
Location	Homogeneous Material		Class	Friable	Material Size	Type of Asbestos	Sample Type	% Asbestos	Sample #
Ceiling	Sheet Rock		M	N	0 SF	Non ASB	Sampled	0	015H05
Wall	Sheet Rock		M	N	0 SF	Non ASB	Sampled	0	015H05

Building No:	00A	Room	H11A	Description	Hallway/Stairs		Drawing No:	1	
Location	Homogeneous Material		Class	Friable	Material Size	Type of Asbestos	Sample Type	% Asbestos	Sample #
Ceiling	Sheet Rock		M	N	0 SF	Non ASB	Sampled	0	015H07
Flooring	Tile 12 In.		M	N	80 SF	Serp	Sampled	2	B2319 Under newer flooring
Wall	Sheet Rock		M	N	0 SF	Non ASB	Sampled	0	015H07

Building No:	00A	Room	H200	Description	Hallway/Stairs		Drawing No:	2	
Location	Homogeneous Material		Class	Friable	Material Size	Type of Asbestos	Sample Type	% Asbestos	Sample #
Ceiling	Acoustical Tile, Lay In		M	N	0 SF	Non ASB	Sampled	0	016H00
Wall	Sheet Rock		M	N	0 SF	Non ASB	Sampled	0	015H02

SACRAMENTO CITY UNIFIED SCHOOL DISTRICT - AHERA 3 YEAR SUSPECT MATERIAL REPORT

DATE PRINTED: 6/29/2011

Page 5 of 28

SITE: 570 AMERICAN LEGION Address: 3801 BROADWAY, Sacramento 95817

Building No: 00A Room I101 Description Lounge Drawing No: 1

Location	Homogeneous Material	Class	Friable	Material Size	Type of Asbestos	Sample Type	% Asbestos	Sample #
Ceiling	Acoustical Tile, Lay In	M	N	484 SF	Non ASB	Sampled	0	T2204
Ceiling	Sheet Rock	M	N	0 SF	Non ASB	Sampled	0	015H08
Flooring	Tile 12 In.	M	N	484 SF	Serp	Sampled	1	B2320
Wall	Sheet Rock	M	N	0 SF	Non ASB	Sampled	0	015H08

Building No: 00A Room I204 Description Lounge Drawing No: 2

Location	Homogeneous Material	Class	Friable	Material Size	Type of Asbestos	Sample Type	% Asbestos	Sample #
Ceiling	Acoustical Tile, Lay In	M	N	0 SF	Non ASB	Sampled	0	016H00
Flooring	Mastic	m	N	15 SF	Non ASB	Sampled	0	B1016
Flooring	Vinyl Sheet	m	N	15 SF	Non ASB	Sampled	0	B1016
Wall	Fire Rated Door	M	N	21 SF	Other	Assumed	N/A	
Wall	Sheet Rock	M	N	0 SF	Non ASB	Sampled	0	015H00

Building No: 00A Room J102 Description Custodial Closet Drawing No: 1

Location	Homogeneous Material	Class	Friable	Material Size	Type of Asbestos	Sample Type	% Asbestos	Sample #
Ceiling	Sheet Rock	M	N	0 SF	Non ASB	Sampled	0	015H06
Flooring	Tile 12 In.	M	N	25 SF	Serp	Sampled	7	T2208
Wall	Sheet Rock	M	N	0 SF	Non ASB	Sampled	0	015B00

Building No: 00A Room J209 Description Custodial Closet Drawing No: 2

Location	Homogeneous Material	Class	Friable	Material Size	Type of Asbestos	Sample Type	% Asbestos	Sample #
Ceiling	Sheet Rock	M	N	0 SF	Non ASB	Sampled	0	015H00
Flooring	Tile 12 In.	M	N	30 SF	Serp	Sampled	2	B2319
Wall	Fire Rated Door	M	N	21 SF	Other	Assumed	N/A	
Wall	Sheet Rock	M	N	0 SF	Non ASB	Sampled	0	015H00

Building No: 00A Room K103 Description Kitchen Drawing No: 1

Location	Homogeneous Material	Class	Friable	Material Size	Type of Asbestos	Sample Type	% Asbestos	Sample #
Ceiling	Sheet Rock	M	N	0 SF	Non ASB	Sampled	0	015H08
Flooring	Tile 12 In.	M	N	196 SF	Serp	Sampled	1	B2320
Wall	Sheet Rock	M	N	0 SF	Non ASB	Sampled	0	015H08

SACRAMENTO CITY UNIFIED SCHOOL DISTRICT - AHERA 3 YEAR SUSPECT MATERIAL REPORT

DATE PRINTED: 6/29/2011

Page 6 of 28

SITE: 570 **AMERICAN LEGION** **Address: 3801 BROADWAY, Sacramento 95817**

Building No: 00A **Room** **K115** **Description** **Kitchen** **Drawing No: 1**

Location	Homogeneous Material	Class	Friable	Material Size	Type of Asbestos	Sample Type	% Asbestos	Sample #
Ceiling	Sheet Rock	M	N	0 SF	Non ASB	Sampled	0	015H10
Flooring	Tile 12 In.	M	N	SF	Non ASB	Sampled	0	J1201
Wall	Sheet Rock	M	N	0 SF	Non ASB	Sampled	0	015H10

Building No: 00A **Room** **M104** **Description** **Mechanical Room** **Drawing No: 1**

Location	Homogeneous Material	Class	Friable	Material Size	Type of Asbestos	Sample Type	% Asbestos	Sample #
Ceiling	Sheet Rock	M	N	0 SF	Non ASB	Sampled	0	015H09
Wall	Sheet Rock	M	N	0 SF	Non ASB	Sampled	0	015H09

Building No: 00A **Room** **M114** **Description** **Mechanical Room** **Drawing No: 1**

Location	Homogeneous Material	Class	Friable	Material Size	Type of Asbestos	Sample Type	% Asbestos	Sample #
Ceiling	Sheet Rock	M	N	0 SF	Non ASB	Sampled	0	015H03
Flooring	Tile 12 In.	M	N	15 SF	Serp	Sampled	5	B2318
Wall	Sheet Rock	M	N	0 SF	Non ASB	Sampled	0	015H03

Building No: 00A **Room** **M118** **Description** **Mechanical Room** **Drawing No: 1**

Location	Homogeneous Material	Class	Friable	Material Size	Type of Asbestos	Sample Type	% Asbestos	Sample #
Ceiling	Sheet Rock	M	N	0 SF	Non ASB	Sampled	0	015H16
Wall	Sheet Rock	M	N	0 SF	Non ASB	Sampled	0	015H16

Building No: 00A **Room** **MR01** **Description** **Mechanical Room** **Drawing No: 2**

Location	Homogeneous Material	Class	Friable	Material Size	Type of Asbestos	Sample Type	% Asbestos	Sample #
Ceiling	Sheet Rock	M	N	0 SF	Non ASB	Sampled	0	015H02
Wall	Sheet Rock	M	N	0 SF	Non ASB	Sampled	0	015H02

Building No: 00A **Room** **MR02** **Description** **Mechanical Room** **Drawing No: 2**

Location	Homogeneous Material	Class	Friable	Material Size	Type of Asbestos	Sample Type	% Asbestos	Sample #
Exterior	Plaster	S	N	1078 SF	Non ASB	Sampled	0	

SACRAMENTO CITY UNIFIED SCHOOL DISTRICT - AHERA 3 YEAR SUSPECT MATERIAL REPORT

DATE PRINTED: 6/29/2011

Page 7 of 28

SITE: 570		AMERICAN LEGION			Address: 3801 BROADWAY, Sacramento 95817					
Building No:	00A	Room	MR03	Description	Mechanical Room	Drawing No:	2			
Location		Homogeneous Material		Class	Friable	Material Size	Type of Asbestos	Sample Type	% Asbestos	Sample #
Exterior		Plaster		S	N	1078 SF	Non ASB	Sampled	0	

Building No:	00A	Room	MR04	Description	Mechanical Room	Drawing No:	2			
Location		Homogeneous Material		Class	Friable	Material Size	Type of Asbestos	Sample Type	% Asbestos	Sample #
Exterior		Plaster		S	N	1078 SF	Non ASB	Sampled	0	

Building No:	00A	Room	N02A	Description	Shop	Drawing No:	1			
Location		Homogeneous Material		Class	Friable	Material Size	Type of Asbestos	Sample Type	% Asbestos	Sample #
Ceiling		Sheet Rock		M	N	0 SF	Non ASB	Sampled	0	015H16
Wall		Fire Rated Door		M	N	0 SF	Other	Assumed	N/A	
Wall		Sheet Rock		M	N	0 SF	Non ASB	Sampled	0	015H16

Building No:	00A	Room	O017	Description	Classroom	Drawing No:	1			
Location		Homogeneous Material		Class	Friable	Material Size	Type of Asbestos	Sample Type	% Asbestos	Sample #
Ceiling		Acoustical Tile, Lay In		M	N	484 SF	Non ASB	Sampled	0	T2204
Wall		Sheet Rock		M	N	700 SF	Non ASB	Sampled	0	T2222

Building No:	00A	Room	O102	Description	Classroom	Drawing No:	1			
Location		Homogeneous Material		Class	Friable	Material Size	Type of Asbestos	Sample Type	% Asbestos	Sample #
Ceiling		Acoustical Tile, Lay In		M	N	0 SF	Non ASB	Sampled	0	016H00
Wall		Fire Rated Door		M	N	0 SF	Other	Assumed	N/A	
Wall		Sheet Rock		M	N	0 SF	Non ASB	Sampled	0	015H06

Building No:	00A	Room	O104	Description	Classroom	Drawing No:	1			
Location		Homogeneous Material		Class	Friable	Material Size	Type of Asbestos	Sample Type	% Asbestos	Sample #
Ceiling		Acoustical Tile, Lay In		M	N	0 SF	Non ASB	Sampled	0	016H00
Flooring		Tile 12 In.		M	N	484 SF	Serp	Sampled	5	B2318
Kiln		Kiln Block		M	Y	20 SF	Non ASB	Sampled	0	T2202
Wall		Fire Rated Door		M	N	0 SF	Other	Assumed	N/A	
Wall		Sheet Rock		M	N	0 SF	Non ASB	Sampled	0	015H05

SACRAMENTO CITY UNIFIED SCHOOL DISTRICT - AHERA 3 YEAR SUSPECT MATERIAL REPORT

DATE PRINTED: 6/29/2011

Page 8 of 28

SITE: 570 AMERICAN LEGION Address: 3801 BROADWAY, Sacramento 95817

Building No: 00A Room O105 Description Classroom Drawing No: 1

Location	Homogeneous Material	Class	Friable	Material Size	Type of Asbestos	Sample Type	% Asbestos	Sample #
Ceiling	Acoustical Tile, Lay In	M	N	0 SF	Non ASB	Sampled	0	016H00
Ceiling	Sheet Rock	M	N	0 SF	Non ASB	Sampled	0	015H08
Wall	Sheet Rock	M	N	0 SF	Non ASB	Sampled	0	015H08

Building No: 00A Room O107 Description Classroom Drawing No: 1

Location	Homogeneous Material	Class	Friable	Material Size	Type of Asbestos	Sample Type	% Asbestos	Sample #
Ceiling	Acoustical Tile, Lay In	M	N	0 SF	Non ASB	Sampled	0	016H00
Ceiling	Sheet Rock	M	N	0 SF	Non ASB	Sampled	0	015H04
Wall	Sheet Rock	M	N	0 SF	Non ASB	Sampled	0	015H04

Building No: 00A Room O108 Description Classroom Drawing No: 1

Location	Homogeneous Material	Class	Friable	Material Size	Type of Asbestos	Sample Type	% Asbestos	Sample #
Ceiling	Acoustical Tile, Lay In	M	N	0 SF	Non ASB	Sampled	0	016H00
Flooring	Tile 12 In.	M	N	484 SF	Serp	Sampled	5	B2318
Wall	Fire Rated Door	M	N	0 SF	Other	Assumed	N/A	
Wall	Sheet Rock	M	N	0 SF	Non ASB	Sampled	0	015H06

Building No: 00A Room O109 Description Classroom Drawing No: 1

Location	Homogeneous Material	Class	Friable	Material Size	Type of Asbestos	Sample Type	% Asbestos	Sample #
Ceiling	Acoustical Tile, Lay In	M	N	0 SF	Non ASB	Sampled	0	016H00
Ceiling	Sheet Rock	M	N	0 SF	Non ASB	Sampled	0	015H04
Wall	Sheet Rock	M	N	0 SF	Non ASB	Sampled	0	015H04

Building No: 00A Room O110 Description Classroom Drawing No: 1

Location	Homogeneous Material	Class	Friable	Material Size	Type of Asbestos	Sample Type	% Asbestos	Sample #
Ceiling	Acoustical Tile, Lay In	M	N	0 SF	Non ASB	Sampled	0	016H00
Flooring	Tile 12 In.	M	N	60 SF	Non ASB	Sampled	0	J1204
Wall	Fire Rated Door	M	N	0 SF	Other	Assumed	N/A	
Wall	Sheet Rock	M	N	0 SF	Non ASB	Sampled	0	015H06

SACRAMENTO CITY UNIFIED SCHOOL DISTRICT - AHERA 3 YEAR SUSPECT MATERIAL REPORT

DATE PRINTED: 6/29/2011

SITE: 570 **AMERICAN LEGION** **Address: 3801 BROADWAY, Sacramento 95817**

Building No: 00A **Room O111** **Description Classroom** **Drawing No: 1**

Location	Homogeneous Material	Class	Friable	Material Size	Type of Asbestos	Sample Type	% Asbestos	Sample #
Ceiling	Acoustical Tile, Lay In	M	N	0 SF	Non ASB	Sampled	0	016H00
Ceiling	Sheet Rock	M	N	0 SF	Non ASB	Sampled	0	015H05
Wall	Fire Rated Door	M	N	21 SF	Other	Assumed	N/A	
Wall	Sheet Rock	M	N	0 SF	Non ASB	Sampled	0	015H04

Building No: 00A **Room O112** **Description Classroom** **Drawing No: 1**

Location	Homogeneous Material	Class	Friable	Material Size	Type of Asbestos	Sample Type	% Asbestos	Sample #
Ceiling	Acoustical Tile, Lay In	M	N	0 SF	Non ASB	Sampled	0	016H00
Ceiling	Sheet Rock	M	N	0 SF	Non ASB	Sampled	0	015H03
Wall	Sheet Rock	M	N	0 SF	Non ASB	Sampled	0	015H03

Building No: 00A **Room O113** **Description Classroom** **Drawing No: 1**

Location	Homogeneous Material	Class	Friable	Material Size	Type of Asbestos	Sample Type	% Asbestos	Sample #
Ceiling	Acoustical Tile, Lay In	M	N	0 SF	Non ASB	Sampled	0	016H00
Ceiling	Sheet Rock	M	N	0 SF	Non ASB	Sampled	0	015H04
Wall	Sheet Rock	M	N	0 SF	Non ASB	Sampled	0	015H04

Building No: 00A **Room O115** **Description Classroom** **Drawing No: 1**

Location	Homogeneous Material	Class	Friable	Material Size	Type of Asbestos	Sample Type	% Asbestos	Sample #
Ceiling	Acoustical Tile, Lay In	M	N	0 SF	Non ASB	Sampled	0	016H02
Ceiling	Sheet Rock	M	N	0 SF	Non ASB	Sampled	0	015N10
Flooring	Tile 12 In.	M	N	480 SF	Serp	Sampled	2	B2319
Wall	Sheet Rock	M	N	0 SF	Non ASB	Sampled	0	015H09

Building No: 00A **Room O117** **Description Classroom** **Drawing No: 1**

Location	Homogeneous Material	Class	Friable	Material Size	Type of Asbestos	Sample Type	% Asbestos	Sample #
Ceiling	Acoustical Tile, Lay In	M	N	400 SF	Non ASB	Sampled	0	T2204
Wall	Sheet Rock	M	N	800 SF	Non ASB	Sampled	0	T2222

SACRAMENTO CITY UNIFIED SCHOOL DISTRICT - AHERA 3 YEAR SUSPECT MATERIAL REPORT

DATE PRINTED: 6/29/2011

SITE: 570		AMERICAN LEGION			Address: 3801 BROADWAY, Sacramento 95817			
Building No:	00A	Room	P101	Description	Plenum	Drawing No:	1A	
Location	Homogeneous Material	Class	Friable	Material Size	Type of Asbestos	Sample Type	% Asbestos	Sample #
Ceiling	Sheet Rock	M	N	0 SF	Non ASB	Sampled	0	015H17
HVAC	Duct Seal	M	N	0 SF	Non ASB	Sampled	0	008H00
Wall	Sheet Rock	M	N	0 SF	Non ASB	Sampled	0	015H17

Building No:	00A	Room	S02A	Description	Storage	Drawing No:	1	
Location	Homogeneous Material	Class	Friable	Material Size	Type of Asbestos	Sample Type	% Asbestos	Sample #
Ceiling	Sheet Rock	M	N	0 SF	Non ASB	Sampled	0	015H16
Flooring	Tile 12 In.	M	N	50 SF	Serp	Sampled	1	HB2320
Wall	Sheet Rock	M	N	0 SF	Non ASB	Sampled	0	015H16

Building No:	00A	Room	S102	Description	Storage	Drawing No:	1	
Location	Homogeneous Material	Class	Friable	Material Size	Type of Asbestos	Sample Type	% Asbestos	Sample #
Ceiling	Sheet Rock	M	N	0 SF	Non ASB	Sampled	0	015H09
Flooring	Tile 12 In.	M	N	80 SF	Serp	Sampled	5	B2318
Wall	Sheet Rock	M	N	0 SF	Non ASB	Sampled	0	015H09

Building No:	00A	Room	S105	Description	Storage	Drawing No:	1	
Location	Homogeneous Material	Class	Friable	Material Size	Type of Asbestos	Sample Type	% Asbestos	Sample #
Ceiling	Sheet Rock	M	N	0 SF	Non ASB	Sampled	0	015H08
Flooring	Tile 12 In.	M	N	64 SF	Serp	Sampled	2	B2319
Wall	Sheet Rock	M	N	0 SF	Non ASB	Sampled	0	015H08

Building No:	00A	Room	S111	Description	Storage	Drawing No:	1	
Location	Homogeneous Material	Class	Friable	Material Size	Type of Asbestos	Sample Type	% Asbestos	Sample #
Ceiling	Sheet Rock	M	N	0 SF	Non ASB	Sampled	0	015H06
Flooring	Tile 12 In.	M	N	80 SF	Serp	Sampled	2	B2319 Under newer flooring
Wall	Fire Rated Door	M	N	0 SF	Other	Assumed	N/A	
Wall	Sheet Rock	M	N	0 SF	Non ASB	Sampled	0	015H06

SACRAMENTO CITY UNIFIED SCHOOL DISTRICT - AHERA 3 YEAR SUSPECT MATERIAL REPORT

DATE PRINTED: 6/29/2011

SITE: 570 **AMERICAN LEGION** **Address: 3801 BROADWAY, Sacramento 95817**

Building No: 00A **Room S114** **Description** **Storage** **Drawing No: 1**

Location	Homogeneous Material	Class	Friable	Material Size	Type of Asbestos	Sample Type	% Asbestos	Sample #
Ceiling	Sheet Rock	M	N	0 SF	Non ASB	Sampled	0	015H03
Flooring	Tile 12 In.	M	N	80 SF	Serp	Sampled	5	B2318
Wall	Sheet Rock	M	N	0 SF	Non ASB	Sampled	0	015H03

Building No: 00A **Room S201** **Description** **Storage** **Drawing No: 2**

Location	Homogeneous Material	Class	Friable	Material Size	Type of Asbestos	Sample Type	% Asbestos	Sample #
Ceiling	Sheet Rock	M	N	0 SF	Non ASB	Sampled	0	015H00
Flooring	Tile 12 In.	M	N	16 SF	Serp	Sampled	2	B2319
Wall	Sheet Rock	M	N	0 SF	Non ASB	Sampled	0	015H00

Building No: 00A **Room S205** **Description** **Storage** **Drawing No: 2**

Location	Homogeneous Material	Class	Friable	Material Size	Type of Asbestos	Sample Type	% Asbestos	Sample #
Ceiling	Sheet Rock	M	N	0 SF	Non ASB	Sampled	0	015H01
Flooring	Tile 12 In.	M	N	120 SF	Serp	Sampled	2	B2319
Wall	Fire Rated Door	M	N	21 SF	Other	Assumed	N/A	
Wall	Sheet Rock	M	N	0 SF	Non ASB	Sampled	0	015H01

Building No: 00A **Room S206** **Description** **Storage** **Drawing No: 2**

Location	Homogeneous Material	Class	Friable	Material Size	Type of Asbestos	Sample Type	% Asbestos	Sample #
Ceiling	Sheet Rock	M	N	0 SF	Non ASB	Sampled	0	015H08
Wall	Sheet Rock	M	N	0 SF	Non ASB	Sampled	0	015H02

Building No: 00A **Room S207** **Description** **Storage** **Drawing No: 2**

Location	Homogeneous Material	Class	Friable	Material Size	Type of Asbestos	Sample Type	% Asbestos	Sample #
Ceiling	Sheet Rock	M	N	20 SF	Non ASB	Sampled	0	T2213
Flooring	Tile 12 In.	M	N	24 SF	Serp	Sampled	2	B2319
Wall	Sheet Rock	M	N	90 SF	Non ASB	Sampled	0	T2222

SACRAMENTO CITY UNIFIED SCHOOL DISTRICT - AHERA 3 YEAR SUSPECT MATERIAL REPORT

DATE PRINTED: 6/29/2011

Page 12 of 28

SITE: 570 AMERICAN LEGION Address: 3801 BROADWAY, Sacramento 95817

Building No: 00A Room S208 Description Storage Drawing No: 2

Location	Homogeneous Material	Class	Friable	Material Size	Type of Asbestos	Sample Type	% Asbestos	Sample #
Ceiling	Sheet Rock	M	N	0 SF	Non ASB	Sampled	0	015H08
Flooring	Tile 12 In.	M	N	16 SF	Serp	Sampled	2	B2319
Wall	Fire Rated Door	M	N	21 SF	Other	Assumed	N/A	
Wall	Sheet Rock	M	N	0 SF	Non ASB	Sampled	0	015H02

Building No: 00A Room S300 Description Storage Drawing No: 1

Location	Homogeneous Material	Class	Friable	Material Size	Type of Asbestos	Sample Type	% Asbestos	Sample #
Ceiling	Sheet Rock	M	N	0 SF	Non ASB	Sampled	0	015H10
Flooring	Tile 12 In.	M	N	25 SF	Serp	Sampled	2	B2319
Wall	Sheet Rock	M	N	0 SF	Non ASB	Sampled	0	015H10

Building No: 00A Room S301 Description Storage Drawing No: 2

Location	Homogeneous Material	Class	Friable	Material Size	Type of Asbestos	Sample Type	% Asbestos	Sample #
Ceiling	Sheet Rock	M	N	10 SF	Non ASB	Sampled	0	T2213
Flooring	Tile 12 In.	M	N	10 SF	Serp	Sampled	7	T2208
Wall	Sheet Rock	M	N	50 SF	Non ASB	Sampled	0	T2222

Building No: 00A Room S302 Description Storage Drawing No: 1

Location	Homogeneous Material	Class	Friable	Material Size	Type of Asbestos	Sample Type	% Asbestos	Sample #
Ceiling	Sheet Rock	M	N	50 SF	Non ASB	Sampled	0	T2213
Flooring	Tile 12 In.	M	N	50 SF	Serp	Sampled	2	T2205
Wall	Fire Rated Door	M	N	21 SF	Other	Assumed	N/A	
Wall	Sheet Rock	M	N	200 SF	Non ASB	Sampled	0	T2222

Building No: 00A Room S303 Description Storage Drawing No: 1

Location	Homogeneous Material	Class	Friable	Material Size	Type of Asbestos	Sample Type	% Asbestos	Sample #
Ceiling	Sheet Rock	M	N	36 SF	Non ASB	Sampled	0	T2213
Flooring	Tile 12 In.	M	N	36 SF	Serp	Sampled	5	T2205
Wall	Sheet Rock	M	N	800 SF	Non ASB	Sampled	0	T2222

SACRAMENTO CITY UNIFIED SCHOOL DISTRICT - AHERA 3 YEAR SUSPECT MATERIAL REPORT

DATE PRINTED: 6/29/2011

Page 13 of 28

SITE: 570		AMERICAN LEGION			Address: 3801 BROADWAY, Sacramento 95817				
Building No:	00A	Room	S304	Description	Storage		Drawing No:	2	
Location	Homogeneous Material	Class	Friable	Material Size	Type of Asbestos	Sample Type	% Asbestos	Sample #	
Flooring	Tile 12 In.	m	N	45 SF	Serp	Sampled	5	T2005	

Building No:	00A	Room	T102	Description	Toilet		Drawing No:	1	
Location	Homogeneous Material	Class	Friable	Material Size	Type of Asbestos	Sample Type	% Asbestos	Sample #	
Ceiling	Sheet Rock	M	N	0 SF	Non ASB	Sampled	0	015H07	
Wall	Fire Rated Door	M	N	0 SF	Other	Assumed	N/A		
Wall	Sheet Rock	M	N	0 SF	Non ASB	Sampled	0	015H07	

Building No:	00A	Room	T103	Description	Toilet		Drawing No:	1	
Location	Homogeneous Material	Class	Friable	Material Size	Type of Asbestos	Sample Type	% Asbestos	Sample #	
Ceiling	Sheet Rock	M	N	0 SF	Non ASB	Sampled	0	015H07	
Wall	Fire Rated Door	M	N	0 SF	Other	Assumed	N/A		
Wall	Sheet Rock	M	N	0 SF	Non ASB	Sampled	0	015H07	

Building No:	00A	Room	T104	Description	Toilet		Drawing No:	1	
Location	Homogeneous Material	Class	Friable	Material Size	Type of Asbestos	Sample Type	% Asbestos	Sample #	
Ceiling	Sheet Rock	M	N	0 SF	Non ASB	Sampled	0	015H07	
Wall	Fire Rated Door	M	N	0 SF	Other	Assumed	N/A		
Wall	Sheet Rock	M	N	0 SF	Non ASB	Sampled	0	015H07	

Building No:	00A	Room	T105	Description	Toilet		Drawing No:	1	
Location	Homogeneous Material	Class	Friable	Material Size	Type of Asbestos	Sample Type	% Asbestos	Sample #	
Ceiling	Sheet Rock	M	N	0 SF	Non ASB	Sampled	0	015H07	
Wall	Fire Rated Door	M	N	0 SF	Other	Assumed	N/A		
Wall	Sheet Rock	M	N	0 SF	Non ASB	Sampled	0	015H07	

Building No:	00A	Room	T206	Description	Toilet		Drawing No:	2	
Location	Homogeneous Material	Class	Friable	Material Size	Type of Asbestos	Sample Type	% Asbestos	Sample #	
Ceiling	Sheet Rock	M	N	0 SF	Non ASB	Sampled	0	015H07	
Wall	Fire Rated Door	M	N	21 SF	Other	Assumed	N/A		
Wall	Sheet Rock	M	N	0 SF	Non ASB	Sampled	0	015H01	

SACRAMENTO CITY UNIFIED SCHOOL DISTRICT - AHERA 3 YEAR SUSPECT MATERIAL REPORT

DATE PRINTED: 6/29/2011

SITE: 570 **AMERICAN LEGION** **Address: 3801 BROADWAY, Sacramento 95817**

Building No: 00A **Room T209** **Description Toilet** **Drawing No: 2**

Location	Homogeneous Material	Class	Friable	Material Size	Type of Asbestos	Sample Type	% Asbestos	Sample #
Ceiling	Sheet Rock	M	N	0 SF	Non ASB	Sampled	0	015H00
Wall	Fire Rated Door	M	N	21 SF	Other	Assumed	N/A	
Wall	Sheet Rock	M	N	0 SF	Non ASB	Sampled	0	015H00

Building No: 00A **Room T300** **Description Toilet** **Drawing No: 1**

Location	Homogeneous Material	Class	Friable	Material Size	Type of Asbestos	Sample Type	% Asbestos	Sample #
Ceiling	Sheet Rock	M	N	0 SF	Non ASB	Sampled	0	015H11
Wall	Sheet Rock	M	N	0 SF	Non ASB	Sampled	0	015H11

Building No: 00A **Room T301** **Description Toilet** **Drawing No: 1**

Location	Homogeneous Material	Class	Friable	Material Size	Type of Asbestos	Sample Type	% Asbestos	Sample #
Ceiling	Sheet Rock	M	N	0 SF	Non ASB	Sampled	0	015H11
Wall	Fire Rated Door	M	N	21 SF	Other	Assumed	N/A	
Wall	Sheet Rock	M	N	0 SF	Non ASB	Sampled	0	015H11

Building No: 00A **Room T302** **Description Toilet** **Drawing No: 1**

Location	Homogeneous Material	Class	Friable	Material Size	Type of Asbestos	Sample Type	% Asbestos	Sample #
Ceiling	Sheet Rock	M	N	0 SF	Non ASB	Sampled	0	015H11
Wall	Fire Rated Door	M	N	21 SF	Other	Assumed	N/A	
Wall	Sheet Rock	M	N	0 SF	Non ASB	Sampled	0	015H11

Building No: 00A **Room T303** **Description Toilet** **Drawing No: 1**

Location	Homogeneous Material	Class	Friable	Material Size	Type of Asbestos	Sample Type	% Asbestos	Sample #
Ceiling	Sheet Rock	M	N	0 SF	Non ASB	Sampled	0	015H11
Wall	Fire Rated Door	M	N	21 SF	Other	Assumed	N/A	
Wall	Sheet Rock	M	N	0 SF	Non ASB	Sampled	0	015H11

Building No: 00A **Room X003** **Description Library** **Drawing No: 1**

Location	Homogeneous Material	Class	Friable	Material Size	Type of Asbestos	Sample Type	% Asbestos	Sample #
Ceiling	Acoustical Tile, Lay In	M	N	0 SF	Non ASB	Sampled	0	016H01
Wall	Sheet Rock	M	N	0 SF	Non ASB	Sampled	0	015H09

SACRAMENTO CITY UNIFIED SCHOOL DISTRICT - AHERA 3 YEAR SUSPECT MATERIAL REPORT

DATE PRINTED: 6/29/2011

SITE: 570		AMERICAN LEGION				Address: 3801 BROADWAY, Sacramento 95817				
Building No:	00A	Room	Z001	Description	Misc. Room		Drawing No:	1		
Location	Homogeneous Material	Class	Friable	Material Size	Type of Asbestos	Sample Type	% Asbestos	Sample #		
Ceiling	Sheet Rock	M	N	50 SF	Non ASB	Sampled	0	T2213		
Flooring	Tile 12 In.	M	N	50 SF	Serp	Sampled	7	T2208		
Wall	Sheet Rock	M	N	150 SF	Non ASB	Sampled	0	T2222		

Building No:	00A	Room	Z002	Description	Misc. Room		Drawing No:	1		
Location	Homogeneous Material	Class	Friable	Material Size	Type of Asbestos	Sample Type	% Asbestos	Sample #		
Wall	Sheet Rock	M	N	0 SF	Non ASB	Sampled	0	015H09		

Building No:	00A	Room	Z104	Description	Misc. Room		Drawing No:	1		
Location	Homogeneous Material	Class	Friable	Material Size	Type of Asbestos	Sample Type	% Asbestos	Sample #		
Ceiling	Sheet Rock	M	N	0 SF	Non ASB	Sampled	0	015H06		
Wall	Sheet Rock	M	N	0 SF	Non ASB	Sampled	0	015H05		

Building No:	00A	Room	Z108	Description	Misc. Room		Drawing No:	1		
Location	Homogeneous Material	Class	Friable	Material Size	Type of Asbestos	Sample Type	% Asbestos	Sample #		
Ceiling	Sheet Rock	M	N	0 SF	Non ASB	Sampled	0	015H05		
Wall	Sheet Rock	M	N	0 SF	Non ASB	Sampled	0	015H05		

Building No:	00A	Room	Z204	Description	Misc. Room		Drawing No:	2		
Location	Homogeneous Material	Class	Friable	Material Size	Type of Asbestos	Sample Type	% Asbestos	Sample #		
Ceiling	Sheet Rock	M	N	0 SF	Non ASB	Sampled	0	015H01		
Wall	Sheet Rock	M	N	0 SF	Non ASB	Sampled	0	015H05		

Building No:	00A	Room	ZEXT	Description	Exterior		Drawing No:	1		
Location	Homogeneous Material	Class	Friable	Material Size	Type of Asbestos	Sample Type	% Asbestos	Sample #		
Exterior, Wall	Plaster	S	N	10000 SF	Non ASB	Sampled	0	B2321		

SACRAMENTO CITY UNIFIED SCHOOL DISTRICT - AHERA 3 YEAR SUSPECT MATERIAL REPORT

DATE PRINTED: 6/29/2011

Page 16 of 28

SITE: 570 AMERICAN LEGION Address: 3801 BROADWAY, Sacramento 95817

Building No: 00B Room A001 Description Auditorium Drawing No: 3

Location	Homogeneous Material	Class	Friable	Material Size	Type of Asbestos	Sample Type	% Asbestos	Sample #
Ceiling	Acoustical Tile, Lay In	M	N	0 SF	Non ASB	Sampled	0	013B00
Flooring	Tile 12 In.	M	N	2600 SF	Non ASB	Sampled	0	B2557
Wall	Sheet Rock	M	N	3720 SF	Serp	Sampled	5	B2559
Wall	Unspecified	S	N	490 SF	Non ASB	Sampled	0	B2558

Building No: 00B Room C011 Description Office Drawing No: 2

Location	Homogeneous Material	Class	Friable	Material Size	Type of Asbestos	Sample Type	% Asbestos	Sample #
Ceiling	Acoustical Tile, Mastic	M	N	SF	Non ASB	Sampled	0	B1019
Ceiling	Acoustical Tile, Splined	M	N	0 SF	Non ASB	Sampled	0	102B00
Ceiling	Sheet Rock	M	N	204 SF	Serp	Sampled	1	B1020 Asb. In taping compound
Flooring	Tile 12 In.	M	N	204 SF	Non ASB	Sampled	0	B2557
Wall	Fire Rated Door	M	N	21 SF	Other	Assumed	N/A	
Wall	Sheet Rock	M	N	464 SF	Serp	Sampled	5	B2559

Building No: 00B Room K006 Description Kitchen Drawing No: 3

Location	Homogeneous Material	Class	Friable	Material Size	Type of Asbestos	Sample Type	% Asbestos	Sample #
Ceiling	Sheet Rock	M	N	130 SF	Non ASB	Sampled	0	B2566
Wall	Sheet Rock	M	N	312 SF	Serp	Sampled	5	B2559

Building No: 00B Room S007 Description Storage Drawing No: 3

Location	Homogeneous Material	Class	Friable	Material Size	Type of Asbestos	Sample Type	% Asbestos	Sample #
Ceiling	Sheet Rock	M	N	99 SF	Non ASB	Sampled	0	T2211
Flooring	Tile 12 In.	M	N	99 SF	Non ASB	Sampled	0	B2557
Wall	Fire Rated Door	M	N	21 SF	Other	Assumed	N/A	
Wall	Sheet Rock	M	N	260 SF	Serp	Sampled	5	B2559

Building No: 00B Room S008 Description Storage Drawing No: 3

Location	Homogeneous Material	Class	Friable	Material Size	Type of Asbestos	Sample Type	% Asbestos	Sample #
Ceiling	Sheet Rock	M	N	15 SF	Non ASB	Sampled	0	B2566
Flooring	Tile 12 In.	M	N	15 SF	Non ASB	Sampled	0	B2557
Wall	Sheet Rock	M	N	190 SF	Serp	Sampled	5	B2559

SACRAMENTO CITY UNIFIED SCHOOL DISTRICT - AHERA 3 YEAR SUSPECT MATERIAL REPORT

DATE PRINTED: 6/29/2011

Page 17 of 28

SITE: 570 **AMERICAN LEGION** **Address: 3801 BROADWAY, Sacramento 95817**

Building No: 00B **Room S017** **Description** **Storage** **Drawing No: 3A**

Location	Homogeneous Material	Class	Friable	Material Size	Type of Asbestos	Sample Type	% Asbestos	Sample #
----------	----------------------	-------	---------	---------------	------------------	-------------	------------	----------

Building No: 00B **Room T001** **Description** **Toilet** **Drawing No: 3**

Location	Homogeneous Material	Class	Friable	Material Size	Type of Asbestos	Sample Type	% Asbestos	Sample #
----------	----------------------	-------	---------	---------------	------------------	-------------	------------	----------

Ceiling	Sheet Rock	M	N	SF	Non ASB	Sampled	0	B2566
Wall	Sheet Rock	M	N	SF	Serp	Sampled	5	B2559

Building No: 00B **Room T002** **Description** **Toilet** **Drawing No: 3**

Location	Homogeneous Material	Class	Friable	Material Size	Type of Asbestos	Sample Type	% Asbestos	Sample #
----------	----------------------	-------	---------	---------------	------------------	-------------	------------	----------

Ceiling	Sheet Rock	M	N	SF	Non ASB	Sampled	0	B2566
Wall	Sheet Rock	M	N	SF	Serp	Sampled	5	B2559

Building No: 00B **Room Z012** **Description** **Misc. Room** **Drawing No: 3**

Location	Homogeneous Material	Class	Friable	Material Size	Type of Asbestos	Sample Type	% Asbestos	Sample #
----------	----------------------	-------	---------	---------------	------------------	-------------	------------	----------

Ceiling	Sheet Rock	M	N	15 SF	Non ASB	Sampled	0	B2566
Flooring	Tile 12 In.	m	N	380 SF	Non ASB	Sampled	0	B1023
Wall	Sheet Rock	M	N	2200 SF	Serp	Sampled	5	T2221

Building No: 00B **Room ZA14** **Description** **Attic** **Drawing No: 3A**

Location	Homogeneous Material	Class	Friable	Material Size	Type of Asbestos	Sample Type	% Asbestos	Sample #
----------	----------------------	-------	---------	---------------	------------------	-------------	------------	----------

HVAC	Duct Seal	M	N	0 SF	Non ASB	Sampled	0	008B00
Piping	Chill Water Insulation	T	N	3 LF	Other	Assumed	N/A	
Wall	Fire Rated Door	M	N	8 SF	Other	Assumed	N/A	
Wall	Sheet Rock	M	N	160 SF	Serp	Assumed	N/A	

Building No: 00B **Room ZA15** **Description** **Attic** **Drawing No: 3A**

Location	Homogeneous Material	Class	Friable	Material Size	Type of Asbestos	Sample Type	% Asbestos	Sample #
----------	----------------------	-------	---------	---------------	------------------	-------------	------------	----------

HVAC	Duct Seal	M	N	0 SF	Non ASB	Sampled	0	008B00
Piping	Transite	M	N	6 SF	Other	Assumed	N/A	
Wall	Sheet Rock	M	N	0 SF	Non ASB	Sampled	0	007H00

SACRAMENTO CITY UNIFIED SCHOOL DISTRICT - AHERA 3 YEAR SUSPECT MATERIAL REPORT

DATE PRINTED: 6/29/2011

Page 18 of 28

SITE: 570 AMERICAN LEGION Address: 3801 BROADWAY, Sacramento 95817

Building No: 00B Room ZA16 Description Attic Drawing No: 3A

Location	Homogeneous Material	Class	Friable	Material Size	Type of Asbestos	Sample Type	% Asbestos	Sample #
Fitting	Dom. Hot Water Insulation	T	Y	6 LF	Other	Assumed	N/A	
Wall	Fire Rated Door	M	N	8 SF	Other	Assumed	N/A	
Wall	Sheet Rock	M	N	160 SF	Serp	Sampled	5	T2221

Building No: 00B Room ZA17 Description Attic Drawing No: 3A

Location	Homogeneous Material	Class	Friable	Material Size	Type of Asbestos	Sample Type	% Asbestos	Sample #
Ceiling	Sheet Rock	M	N	460 SF	Non ASB	Sampled	0	T2213
Piping	Dom. Hot Water Insulation	T	N	20 LF	Other	Assumed	N/A	
Wall	Fire Rated Door	M	N	8 SF	Other	Assumed	N/A	
Wall	Sheet Rock	M	N	680 SF	Serp	Sampled	5	T2221

Building No: 00B Room ZC16 Description Crawl Space Drawing No: 3A

Location	Homogeneous Material	Class	Friable	Material Size	Type of Asbestos	Sample Type	% Asbestos	Sample #
Piping	Chill Water Insulation	T	Y	8 LF	Other	Assumed	N/A	

Building No: 00B Room ZEXT Description Exterior Drawing No: 3

Location	Homogeneous Material	Class	Friable	Material Size	Type of Asbestos	Sample Type	% Asbestos	Sample #
Exterior, Wall	Plaster	S	N	2300 SF	Non ASB	Sampled	0	B2573

SACRAMENTO CITY UNIFIED SCHOOL DISTRICT - AHERA 3 YEAR SUSPECT MATERIAL REPORT

DATE PRINTED: 6/29/2011

Page 19 of 28

SITE: 570		AMERICAN LEGION			Address: 3801 BROADWAY, Sacramento 95817				
Building No:	00C	Room	C002	Description	Office		Drawing No:	4	
Location	Homogeneous Material	Class	Friable	Material Size	Type of Asbestos	Sample Type	% Asbestos	Sample #	
Ceiling	Acoustical Tile, Splined	M	N	64 SF	Non ASB	Sampled	0	T2212	
Flooring	Tile 12 In.	m	N	64 SF	Serp	Sampled		J1192	

Building No:	00C	Room	C009	Description	Office		Drawing No:	4	
Location	Homogeneous Material	Class	Friable	Material Size	Type of Asbestos	Sample Type	% Asbestos	Sample #	
Ceiling	Acoustical Tile, Splined	M	N	900 SF	Non ASB	Sampled	0	T2212	
Flooring	Tile 12 In.	M	N	900 SF	Serp	Sampled	1	B2343	

Building No:	00C	Room	H003	Description	Hallway/Stairs		Drawing No:	4	
Location	Homogeneous Material	Class	Friable	Material Size	Type of Asbestos	Sample Type	% Asbestos	Sample #	
Flooring	Tile 12 In.	m	N	SF	Serp	Sampled		J1192	

Building No:	00C	Room	J011	Description	Custodial Closet		Drawing No:	4	
Location	Homogeneous Material	Class	Friable	Material Size	Type of Asbestos	Sample Type	% Asbestos	Sample #	
Ceiling	Sheet Rock	M	N	48 SF	Serp	Sampled	5	B2340	
Mechanical	Flue	M	N	5 LF	Other	Assumed	N/A		
Wall	Sheet Rock	M	N	SF	Serp	Sampled	5	B2340	

Building No:	00C	Room	M007	Description	Mechanical Room		Drawing No:	4	
Location	Homogeneous Material	Class	Friable	Material Size	Type of Asbestos	Sample Type	% Asbestos	Sample #	
Flooring	Tile 12 In.	m	N	18 SF	Serp	Sampled		J1192	
Mechanical	Flue	M	N	7 LF	Other	Assumed	N/A		

Building No:	00C	Room	M010	Description	Mechanical Room		Drawing No:	4	
Location	Homogeneous Material	Class	Friable	Material Size	Type of Asbestos	Sample Type	% Asbestos	Sample #	
Mechanical	Flue	M	N	7 LF	Other	Assumed	N/A		
Wall	Sheet Rock	M	N	100 SF	Serp	Sampled	5	T2221	

SACRAMENTO CITY UNIFIED SCHOOL DISTRICT - AHERA 3 YEAR SUSPECT MATERIAL REPORT

DATE PRINTED: 6/29/2011

SITE: 570 **AMERICAN LEGION** **Address: 3801 BROADWAY, Sacramento 95817**

Building No: 00C **Room 0006** **Description Classroom** **Drawing No: 4**

Location	Homogeneous Material	Class	Friable	Material Size	Type of Asbestos	Sample Type	% Asbestos	Sample #
Ceiling	Acoustical Tile, Splined	M	N	0 SF	Non ASB	Sampled	0	101B00
Flooring	Tile 12 In.	m	N	450 SF	Serp	Sampled		J1192

Building No: 00C **Room S005** **Description Storage** **Drawing No: 4**

Location	Homogeneous Material	Class	Friable	Material Size	Type of Asbestos	Sample Type	% Asbestos	Sample #
Ceiling	Sheet Rock	M	N	48 SF	Serp	Sampled	5	B2340
Flooring	Tile 12 In.	m	N	48 SF	Serp	Sampled		J1192

Building No: 00C **Room S006** **Description Safe** **Drawing No: 4**

Location	Homogeneous Material	Class	Friable	Material Size	Type of Asbestos	Sample Type	% Asbestos	Sample #
Flooring	Tile 12 In.	m	N	SF	Serp	Sampled		J1192

Building No: 00C **Room T001** **Description Toilet** **Drawing No: 4**

Location	Homogeneous Material	Class	Friable	Material Size	Type of Asbestos	Sample Type	% Asbestos	Sample #
Ceiling	Acoustical Tile, Splined	M	N	50 SF	Non ASB	Sampled	0	T2212
Flooring	Vinyl Sheet	M	N	50 SF	Serp	Sampled	25	B2344

Building No: 00C **Room T004** **Description Toilet** **Drawing No: 4**

Location	Homogeneous Material	Class	Friable	Material Size	Type of Asbestos	Sample Type	% Asbestos	Sample #
Ceiling	Acoustical Tile, Splined	M	N	80 SF	Non ASB	Sampled	0	T2212
Wall	Sheet Rock	M	N	176 SF	Serp	Sampled	8	B2334

Building No: 00C **Room Z007** **Description Misc. Room** **Drawing No: 4**

Location	Homogeneous Material	Class	Friable	Material Size	Type of Asbestos	Sample Type	% Asbestos	Sample #
Ceiling	Acoustical Tile, Splined	M	N	600 SF	Non ASB	Sampled	0	T2212
Flooring	Tile 12 In.	M	N	600 SF	Non ASB	Sampled	0	T2201

Building No: 00C **Room Z008** **Description Misc. Room** **Drawing No: 4**

Location	Homogeneous Material	Class	Friable	Material Size	Type of Asbestos	Sample Type	% Asbestos	Sample #
Ceiling	Acoustical Tile, Splined	M	N	1300 SF	Non ASB	Sampled	0	T2212
Flooring	Tile 12 In.	M	N	1300 SF	Serp	Sampled	1	B2343

SACRAMENTO CITY UNIFIED SCHOOL DISTRICT - AHERA 3 YEAR SUSPECT MATERIAL REPORT

DATE PRINTED: 6/29/2011

SITE: 570		AMERICAN LEGION			Address: 3801 BROADWAY, Sacramento 95817				
Building No:	00D	Room	M007	Description	Mechanical Room		Drawing No:	5	
Location	Homogeneous Material	Class	Friable	Material Size		Type of Asbestos	Sample Type	% Asbestos	Sample #
Ceiling	Sheet Rock	M	Y	196	SF	Serp	Sampled	5	B2329
Piping	Dom. Hot Water Insulation	T	N	15	LF	Other	Assumed	N/A	
Wall	Sheet Rock	M	N	196	SF	Serp	Sampled	5	B2324

Building No:	00D	Room	N006	Description	Shop		Drawing No:	5	
Location	Homogeneous Material	Class	Friable	Material Size		Type of Asbestos	Sample Type	% Asbestos	Sample #
Piping	Dom. Hot Water Insulation	T	N	150	LF	Other	Assumed	N/A	
Wall	Sheet Rock	M	N		SF	Serp	Sampled	5	B2324

Building No:	00D	Room	S003	Description	Storage		Drawing No:	5	
Location	Homogeneous Material	Class	Friable	Material Size		Type of Asbestos	Sample Type	% Asbestos	Sample #
Ceiling	Sheet Rock	M	N	288	SF	Serp	Sampled	5	B2329
Wall	Sheet Rock	M	N	288	SF	Serp	Sampled	5	B2324

Building No:	00D	Room	S004	Description	Storage		Drawing No:	5	
Location	Homogeneous Material	Class	Friable	Material Size		Type of Asbestos	Sample Type	% Asbestos	Sample #
Ceiling	Sheet Rock	M	N	288	SF	Serp	Sampled	5	B2329
Wall	Sheet Rock	M	N	288	SF	Serp	Sampled	5	B2324

Building No:	00D	Room	S005	Description	Storage		Drawing No:	5	
Location	Homogeneous Material	Class	Friable	Material Size		Type of Asbestos	Sample Type	% Asbestos	Sample #
Ceiling	Sheet Rock	M	N	320	SF	Serp	Sampled	5	B2329
Wall	Sheet Rock	M	N	320	SF	Serp	Sampled	5	B2324

Building No:	00D	Room	T001	Description	Toilet		Drawing No:	5	
Location	Homogeneous Material	Class	Friable	Material Size		Type of Asbestos	Sample Type	% Asbestos	Sample #
Ceiling	Sheet Rock	M	N	192	SF	Serp	Sampled	5	B2329
Wall	Sheet Rock	M	N	192	SF	Serp	Sampled	5	B2324

SACRAMENTO CITY UNIFIED SCHOOL DISTRICT - AHERA 3 YEAR SUSPECT MATERIAL REPORT

DATE PRINTED: 6/29/2011

SITE: 570		AMERICAN LEGION			Address: 3801 BROADWAY, Sacramento 95817						
Building No:	00E	Room	C121	Description		Office		Drawing No:	6		
Location		Homogeneous Material		Class	Friable	Material Size		Type of Asbestos	Sample Type	% Asbestos	Sample #
Ceiling		Sheet Rock		M	N	0 SF		Non ASB	Sampled	0	015H14
Wall		Sheet Rock		M	N	0 SF		Non ASB	Sampled	0	015H14

Building No:	00E	Room	C123	Description		Office		Drawing No:	6		
Location		Homogeneous Material		Class	Friable	Material Size		Type of Asbestos	Sample Type	% Asbestos	Sample #
Ceiling		Sheet Rock		M	N	140 SF		Non ASB	Sampled	0	T2213
Flooring		Tile 12 In.		M	N	140 SF		Serp	Sampled	2	B2314
Wall		Sheet Rock		M	N	250 SF		Non ASB	Sampled	0	T2222

Building No:	00E	Room	H010	Description		Hallway/Stairs		Drawing No:	6		
Location		Homogeneous Material		Class	Friable	Material Size		Type of Asbestos	Sample Type	% Asbestos	Sample #
Ceiling		Acoustical Tile, Lay In		M	N	0 SF		Non ASB	Sampled	0	016H02
Flooring		Tile 12 In.		M	N	300 SF		Serp	Sampled	7	T2208
Wall		Sheet Rock		M	N	0 SF		Non ASB	Sampled	0	015H17

Building No:	00E	Room	H121	Description		Hallway/Stairs		Drawing No:	6		
Location		Homogeneous Material		Class	Friable	Material Size		Type of Asbestos	Sample Type	% Asbestos	Sample #
Ceiling		Sheet Rock		M	N	0 SF		Non ASB	Sampled	0	015H14
Wall		Sheet Rock		M	N	0 SF		Non ASB	Sampled	0	015H14

Building No:	00E	Room	H123	Description		Hallway/Stairs		Drawing No:	6		
Location		Homogeneous Material		Class	Friable	Material Size		Type of Asbestos	Sample Type	% Asbestos	Sample #
Ceiling		Sheet Rock		M	N	0 SF		Non ASB	Sampled	0	015H14
Flooring		Tile 12 In.		M	N	SF		Non ASB	Sampled	0	J1201
Wall		Sheet Rock		M	N	0 SF		Non ASB	Sampled	0	015H14

Building No:	00E	Room	K121	Description		Kitchen		Drawing No:	6		
Location		Homogeneous Material		Class	Friable	Material Size		Type of Asbestos	Sample Type	% Asbestos	Sample #
Ceiling		Sheet Rock		M	N	0 SF		Non ASB	Sampled	0	015H12
Flooring		Tile 12 In.		M	N	120 SF		Non ASB	Sampled	0	J1204
Wall		Sheet Rock		M	N	0 SF		Non ASB	Sampled	0	015H12

SACRAMENTO CITY UNIFIED SCHOOL DISTRICT - AHERA 3 YEAR SUSPECT MATERIAL REPORT

DATE PRINTED: 6/29/2011

SITE: 570 **AMERICAN LEGION** **Address: 3801 BROADWAY, Sacramento 95817**

Building No: 00E **Room K67A** **Description Kitchen** **Drawing No: 6**

Location	Homogeneous Material	Class	Friable	Material Size	Type of Asbestos	Sample Type	% Asbestos	Sample #
Ceiling	Sheet Rock	M	N	0 SF	Non ASB	Sampled	0	015H13
Wall	Sheet Rock	M	N	0 SF	Non ASB	Sampled	0	015H13

Building No: 00E **Room K67B** **Description Kitchen** **Drawing No: 6**

Location	Homogeneous Material	Class	Friable	Material Size	Type of Asbestos	Sample Type	% Asbestos	Sample #
Ceiling	Sheet Rock	M	N	0 SF	Non ASB	Sampled	0	015H13
Wall	Sheet Rock	M	N	0 SF	Non ASB	Sampled	0	015H13

Building No: 00E **Room K67C** **Description Kitchen** **Drawing No: 6**

Location	Homogeneous Material	Class	Friable	Material Size	Type of Asbestos	Sample Type	% Asbestos	Sample #
Ceiling	Sheet Rock	M	N	0 SF	Non ASB	Sampled	0	015H13
Wall	Sheet Rock	M	N	0 SF	Non ASB	Sampled	0	015H13

Building No: 00E **Room K67D** **Description Kitchen** **Drawing No: 6**

Location	Homogeneous Material	Class	Friable	Material Size	Type of Asbestos	Sample Type	% Asbestos	Sample #
Ceiling	Sheet Rock	M	N	0 SF	Non ASB	Sampled	0	015H13
Wall	Sheet Rock	M	N	0 SF	Non ASB	Sampled	0	015H13

Building No: 00E **Room M118** **Description Mechanical Room** **Drawing No: 6**

Location	Homogeneous Material	Class	Friable	Material Size	Type of Asbestos	Sample Type	% Asbestos	Sample #
Ceiling	Sheet Rock	M	N	0 SF	Non ASB	Sampled	0	015H16
Piping	Chill Water, Fitting Insulati	T	Y	100 LF	Non ASB	Sampled	0	L-1102
Wall	Fire Rated Door	M	N	42 SF	Other	Assumed	N/A	
Wall	Sheet Rock	M	N	0 SF	Non ASB	Sampled	0	015H16

Building No: 00E **Room O119** **Description Classroom** **Drawing No: 6**

Location	Homogeneous Material	Class	Friable	Material Size	Type of Asbestos	Sample Type	% Asbestos	Sample #
Ceiling	Acoustical Tile, Lay In	M	N	0 SF	Non ASB	Sampled	0	016H02
Ceiling	Sheet Rock	M	N	0 SF	Non ASB	Sampled	0	015H11
Wall	Sheet Rock	M	N	0 SF	Non ASB	Sampled	0	015H11

SACRAMENTO CITY UNIFIED SCHOOL DISTRICT - AHERA 3 YEAR SUSPECT MATERIAL REPORT

DATE PRINTED: 6/29/2011

SITE: 570 **AMERICAN LEGION** **Address: 3801 BROADWAY, Sacramento 95817**

Building No: 00E **Room O123** **Description Classroom** **Drawing No: 6**

Location	Homogeneous Material	Class	Friable	Material Size	Type of Asbestos	Sample Type	% Asbestos	Sample #
Ceiling	Acoustical Tile, Lay In	M	N	0 SF	Non ASB	Sampled	0	016H02
Flooring	Tile 12 In.	M	N	SF	Non ASB	Sampled	0	J1204
Wall	Sheet Rock	M	N	0 SF	Non ASB	Sampled	0	015H13

Building No: 00E **Room P101** **Description Plenum** **Drawing No: 6A**

Location	Homogeneous Material	Class	Friable	Material Size	Type of Asbestos	Sample Type	% Asbestos	Sample #
Ceiling	Sheet Rock	M	N	0 SF	Non ASB	Sampled	0	015H17
HVAC	Duct Seal	M	N	0 SF	Non ASB	Sampled	0	008H00

Building No: 00E **Room S120** **Description Storage** **Drawing No: 6**

Location	Homogeneous Material	Class	Friable	Material Size	Type of Asbestos	Sample Type	% Asbestos	Sample #
Ceiling	Sheet Rock	M	N	0 SF	Non ASB	Sampled	0	015H17
Flooring	Tile 12 In.	M	N	55 SF	Serp	Sampled	0	B2314
Wall	Fire Rated Door	M	N	0 SF	Other	Assumed	N/A	
Wall	Sheet Rock	M	N	0 SF	Non ASB	Sampled	0	015H17

Building No: 00E **Room S121** **Description Storage** **Drawing No: 6**

Location	Homogeneous Material	Class	Friable	Material Size	Type of Asbestos	Sample Type	% Asbestos	Sample #
Ceiling	Sheet Rock	M	N	0 SF	Non ASB	Sampled	0	015H13
Flooring	Tile 12 In.	M	N	60 SF	Non ASB	Sampled	0	J1204
Wall	Sheet Rock	M	N	0 SF	Non ASB	Sampled	0	015H13

Building No: 00E **Room S122** **Description Storage** **Drawing No: 6**

Location	Homogeneous Material	Class	Friable	Material Size	Type of Asbestos	Sample Type	% Asbestos	Sample #
Ceiling	Sheet Rock	M	N	0 SF	Non ASB	Sampled	0	015H15
Wall	Fire Rated Door	M	N	0 SF	Other	Assumed	N/A	
Wall	Sheet Rock	M	N	0 SF	Non ASB	Sampled	0	015H14

SACRAMENTO CITY UNIFIED SCHOOL DISTRICT - AHERA 3 YEAR SUSPECT MATERIAL REPORT

DATE PRINTED: 6/29/2011

SITE: 570 **AMERICAN LEGION** **Address: 3801 BROADWAY, Sacramento 95817**

Building No: 00E **Room** **S123** **Description** **Storage** **Drawing No: 6**

Location	Homogeneous Material	Class	Friable	Material Size	Type of Asbestos	Sample Type	% Asbestos	Sample #
Ceiling	Sheet Rock	M	N	0 SF	Non ASB	Sampled	0	015H15
Wall	Fire Rated Door	M	N	0 SF	Other	Assumed	N/A	
Wall	Sheet Rock	M	N	0 SF	Non ASB	Sampled	0	015H15

Building No: 00E **Room** **S124** **Description** **Storage** **Drawing No: 6**

Location	Homogeneous Material	Class	Friable	Material Size	Type of Asbestos	Sample Type	% Asbestos	Sample #
Ceiling	Sheet Rock	M	N	0 SF	Non ASB	Sampled	0	015H15
Wall	Fire Rated Door	M	N	21 SF	Other	Assumed	N/A	
Wall	Sheet Rock	M	N	0 SF	Non ASB	Sampled	0	015H15

Building No: 00E **Room** **T118** **Description** **Toilet** **Drawing No: 6**

Location	Homogeneous Material	Class	Friable	Material Size	Type of Asbestos	Sample Type	% Asbestos	Sample #
Ceiling	Sheet Rock	M	N	0 SF	Non ASB	Sampled	0	015H16
Wall	Fire Rated Door	M	N	0 SF	Other	Assumed	N/A	
Wall	Sheet Rock	M	N	0 SF	Non ASB	Sampled	0	015H16

Building No: 00E **Room** **T119** **Description** **Toilet** **Drawing No: 6**

Location	Homogeneous Material	Class	Friable	Material Size	Type of Asbestos	Sample Type	% Asbestos	Sample #
Ceiling	Sheet Rock	M	N	0 SF	Non ASB	Sampled	0	015H12
Wall	Fire Rated Door	M	N	21 SF	Other	Assumed	N/A	
Wall	Sheet Rock	M	N	0 SF	Non ASB	Sampled	0	015H12

Building No: 00E **Room** **T120** **Description** **Toilet** **Drawing No: 6**

Location	Homogeneous Material	Class	Friable	Material Size	Type of Asbestos	Sample Type	% Asbestos	Sample #
Ceiling	Sheet Rock	M	N	0 SF	Non ASB	Sampled	0	015H15
Wall	Fire Rated Door	M	N	21 SF	Other	Assumed	N/A	
Wall	Sheet Rock	M	N	0 SF	Non ASB	Sampled	0	015H12

SACRAMENTO CITY UNIFIED SCHOOL DISTRICT - AHERA 3 YEAR SUSPECT MATERIAL REPORT

DATE PRINTED: 6/29/2011

Page 26 of 28

SITE: 570		AMERICAN LEGION			Address: 3801 BROADWAY, Sacramento 95817				
Building No:	00E	Room	T121	Description		Toilet		Drawing No:	6
Location	Homogeneous Material	Class	Friable	Material Size		Type of Asbestos	Sample Type	% Asbestos	Sample #
Ceiling	Sheet Rock	M	N	0 SF		Non ASB	Sampled	0	015H12
Wall	Sheet Rock	M	N	0 SF		Non ASB	Sampled	0	015H12

Building No:	00E	Room	T123	Description		Toilet		Drawing No:	6
Location	Homogeneous Material	Class	Friable	Material Size		Type of Asbestos	Sample Type	% Asbestos	Sample #
Ceiling	Sheet Rock	M	N	0 SF		Non ASB	Sampled	0	015H14
Wall	Sheet Rock	M	N	0 SF		Non ASB	Sampled	0	015H14

Building No:	00E	Room	T304	Description		Toilet		Drawing No:	6
Location	Homogeneous Material	Class	Friable	Material Size		Type of Asbestos	Sample Type	% Asbestos	Sample #
Ceiling	Sheet Rock	M	N	0 SF		Non ASB	Sampled	0	015H17
Wall	Fire Rated Door	M	N	0 SF		Other	Assumed	N/A	
Wall	Sheet Rock	M	N	0 SF		Non ASB	Sampled	0	015H16

Building No:	00E	Room	Y120	Description		Kindergarten		Drawing No:	6
Location	Homogeneous Material	Class	Friable	Material Size		Type of Asbestos	Sample Type	% Asbestos	Sample #
Ceiling	Acoustical Tile, Lay In	M	N	0 SF		Non ASB	Sampled	0	016H02
Flooring	Tile 12 In.	M	N	128 SF		Serp	Sampled	2	B2314 Under newer flooring
Wall	Sheet Rock	M	N	0 SF		Non ASB	Sampled	0	015H12

Building No:	00E	Room	Y121	Description		Kindergarten		Drawing No:	6
Location	Homogeneous Material	Class	Friable	Material Size		Type of Asbestos	Sample Type	% Asbestos	Sample #
Ceiling	Acoustical Tile, Lay In	M	N	0 SF		Non ASB	Sampled	0	016H02
Flooring	Tile 12 In.	M	N	128 SF		Non ASB	Sampled	0	J1204
Wall	Sheet Rock	M	N	0 SF		Non ASB	Sampled	0	015H12

Building No:	00E	Room	Z120	Description		Misc. Room		Drawing No:	6
Location	Homogeneous Material	Class	Friable	Material Size		Type of Asbestos	Sample Type	% Asbestos	Sample #
Ceiling	Sheet Rock	M	N	0 SF		Non ASB	Sampled	0	015H15
Wall	Fire Rated Door	M	N	0 SF		Other	Assumed	N/A	
Wall	Sheet Rock	M	N	0 SF		Non ASB	Sampled	0	015H05

SACRAMENTO CITY UNIFIED SCHOOL DISTRICT - AHERA 3 YEAR SUSPECT MATERIAL REPORT

DATE PRINTED: 6/29/2011

SITE: 570		AMERICAN LEGION			Address: 3801 BROADWAY, Sacramento 95817			
Building No:	P01	Room	O001	Description	Classroom	Drawing No:	7	Built With Non-Asbestos Materials
Location	Homogeneous Material	Class	Friable	Material Size	Type of Asbestos	Sample Type	% Asbestos	Sample #

Building No:	P01	Room	O002	Description	Classroom	Drawing No:	7	Built With Non-Asbestos Materials
Location	Homogeneous Material	Class	Friable	Material Size	Type of Asbestos	Sample Type	% Asbestos	Sample #

Building No:	P01	Room	O003	Description	Classroom	Drawing No:	7	Built With Non-Asbestos Materials
Location	Homogeneous Material	Class	Friable	Material Size	Type of Asbestos	Sample Type	% Asbestos	Sample #

Building No:	P02	Room	T001	Description	Toilet	Drawing No:	7	Built With Non-Asbestos Materials
Location	Homogeneous Material	Class	Friable	Material Size	Type of Asbestos	Sample Type	% Asbestos	Sample #

Building No:	P02	Room	T002	Description	Toilet	Drawing No:	B	Built With Non-Asbestos Materials
Location	Homogeneous Material	Class	Friable	Material Size	Type of Asbestos	Sample Type	% Asbestos	Sample #

Building No:	P02	Room	T003	Description	Toilet	Drawing No:	7	Built With Non-Asbestos Materials
Location	Homogeneous Material	Class	Friable	Material Size	Type of Asbestos	Sample Type	% Asbestos	Sample #

Building No:	P02	Room	ZC01	Description	Pipe Chase	Drawing No:	7	Built With Non-Asbestos Materials
Location	Homogeneous Material	Class	Friable	Material Size	Type of Asbestos	Sample Type	% Asbestos	Sample #

SACRAMENTO CITY UNIFIED SCHOOL DISTRICT - AHERA 3 YEAR SUSPECT MATERIAL REPORT

DATE PRINTED: 6/29/2011

SITE: 570		AMERICAN LEGION			Address: 3801 BROADWAY, Sacramento 95817				
Building No:	P03	Room	C001	Description	Office		Drawing No:	7	Built With Non-Asbestos Materials
Location		Homogeneous Material	Class	Friable	Material Size	Type of Asbestos	Sample Type	% Asbestos	Sample #

Building No:	P03	Room	K001	Description	Kitchen		Drawing No:	7	Built With Non-Asbestos Materials
Location		Homogeneous Material	Class	Friable	Material Size	Type of Asbestos	Sample Type	% Asbestos	Sample #

Building No:	P03	Room	O001	Description	Classroom		Drawing No:	7	Built With Non-Asbestos Materials
Location		Homogeneous Material	Class	Friable	Material Size	Type of Asbestos	Sample Type	% Asbestos	Sample #

Building No:	P03	Room	S001	Description	Storage		Drawing No:	7	Built With Non-Asbestos Materials
Location		Homogeneous Material	Class	Friable	Material Size	Type of Asbestos	Sample Type	% Asbestos	Sample #

Building No:	P03	Room	T001	Description	Toilet		Drawing No:	7	Built With Non-Asbestos Materials
Location		Homogeneous Material	Class	Friable	Material Size	Type of Asbestos	Sample Type	% Asbestos	Sample #

Building No:	P03	Room	T002	Description	Toilet		Drawing No:	7	Built With Non-Asbestos Materials
Location		Homogeneous Material	Class	Friable	Material Size	Type of Asbestos	Sample Type	% Asbestos	Sample #

Building No:	P03	Room	Z001	Description	Misc. Room		Drawing No:	7	Built With Non-Asbestos Materials
Location		Homogeneous Material	Class	Friable	Material Size	Type of Asbestos	Sample Type	% Asbestos	Sample #