
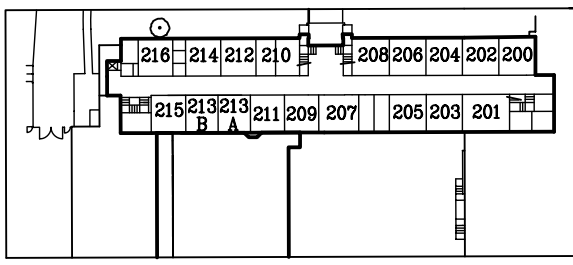



C.K. McClatchy High School (510)
 3066 Freeport Blvd.
 SACRAMENTO CITY UNIFIED SCHOOL DISTRICT

EXISTING SITE DIAGRAM


DECEMBER 2003

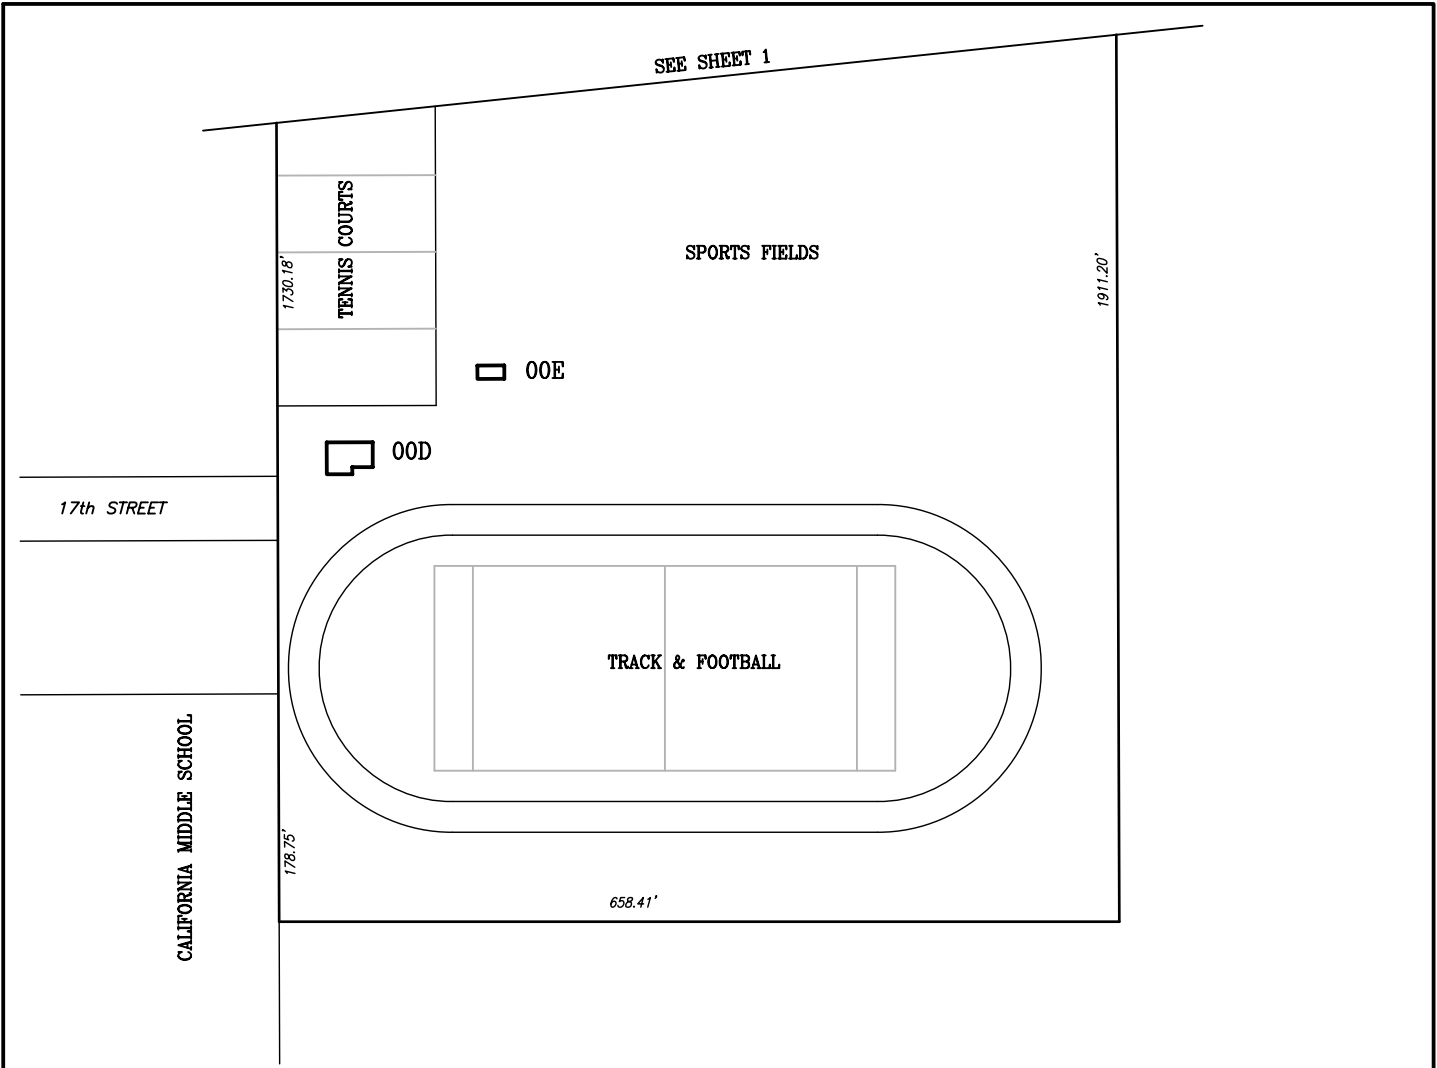

BLDG. A05 SECOND FLOOR PLAN

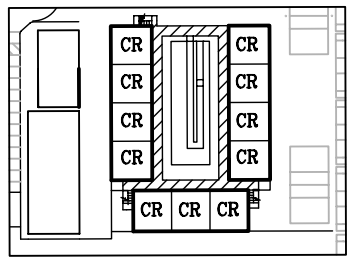

BLDG. P01 SECOND FLOOR PLAN

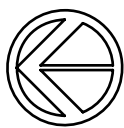

NORTH

Scale 1"=150'

PARTIAL SITE PLAN
 SITE AREA: 29.0 ACRES
 A.P.N. 012-0260-003

C.K. McClatchy High School (510)
 3066 Freeport Blvd.
 SACRAMENTO CITY UNIFIED SCHOOL DISTRICT

EXISTING SITE DIAGRAM

DECEMBER 2003