

NORTH

Scale 1"=100'


SITE AREA: 6.505 ACRES

A.P.N. 068-0011-026


James W. Marshall Elementary School (305)
 9525 Goethe Road
 SACRAMENTO CITY UNIFIED SCHOOL DISTRICT

AHERA Management Plan


BLD P04

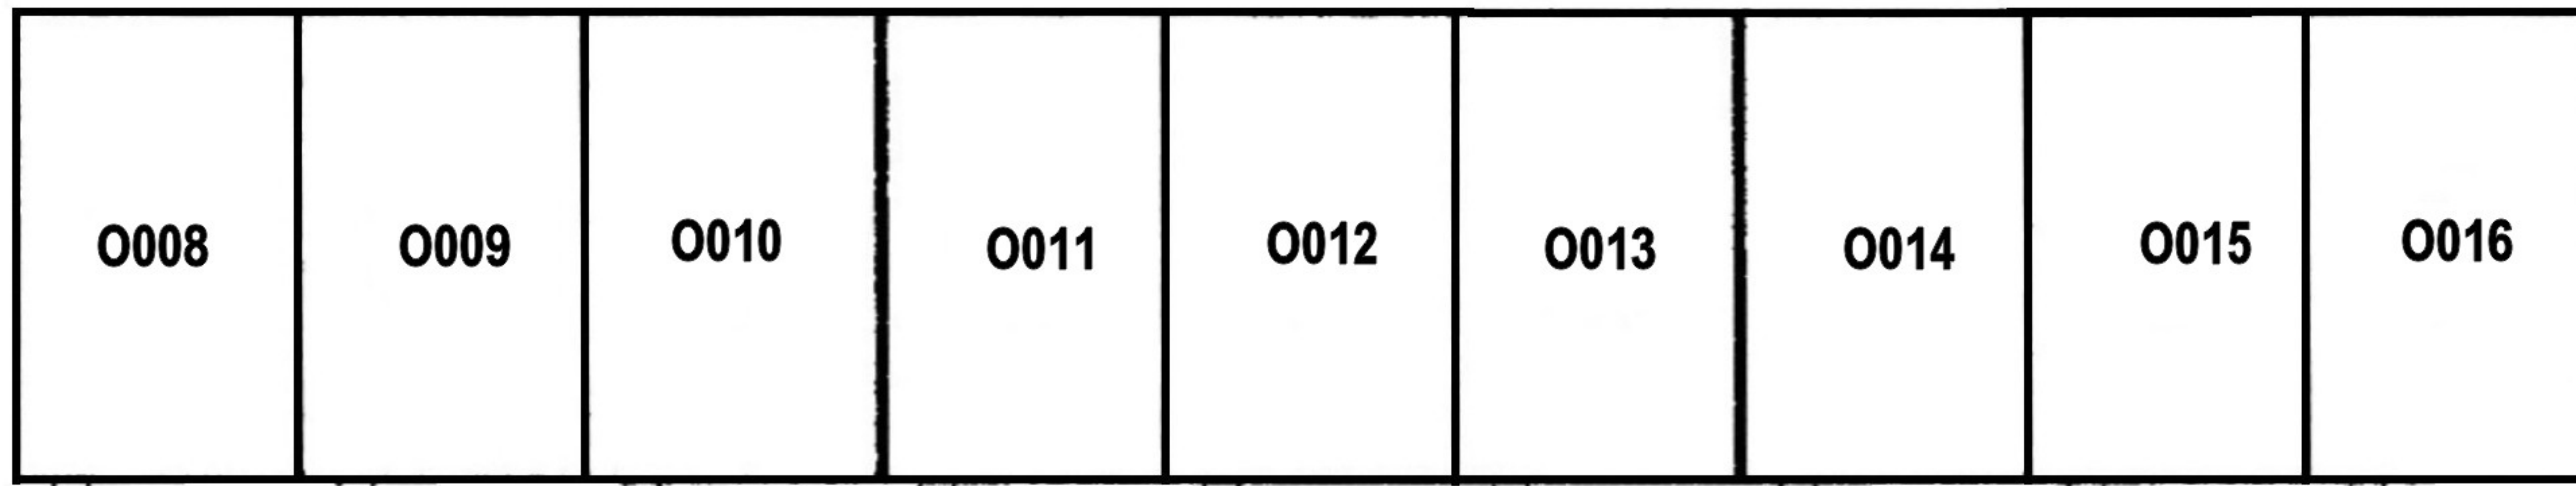











BLD P01

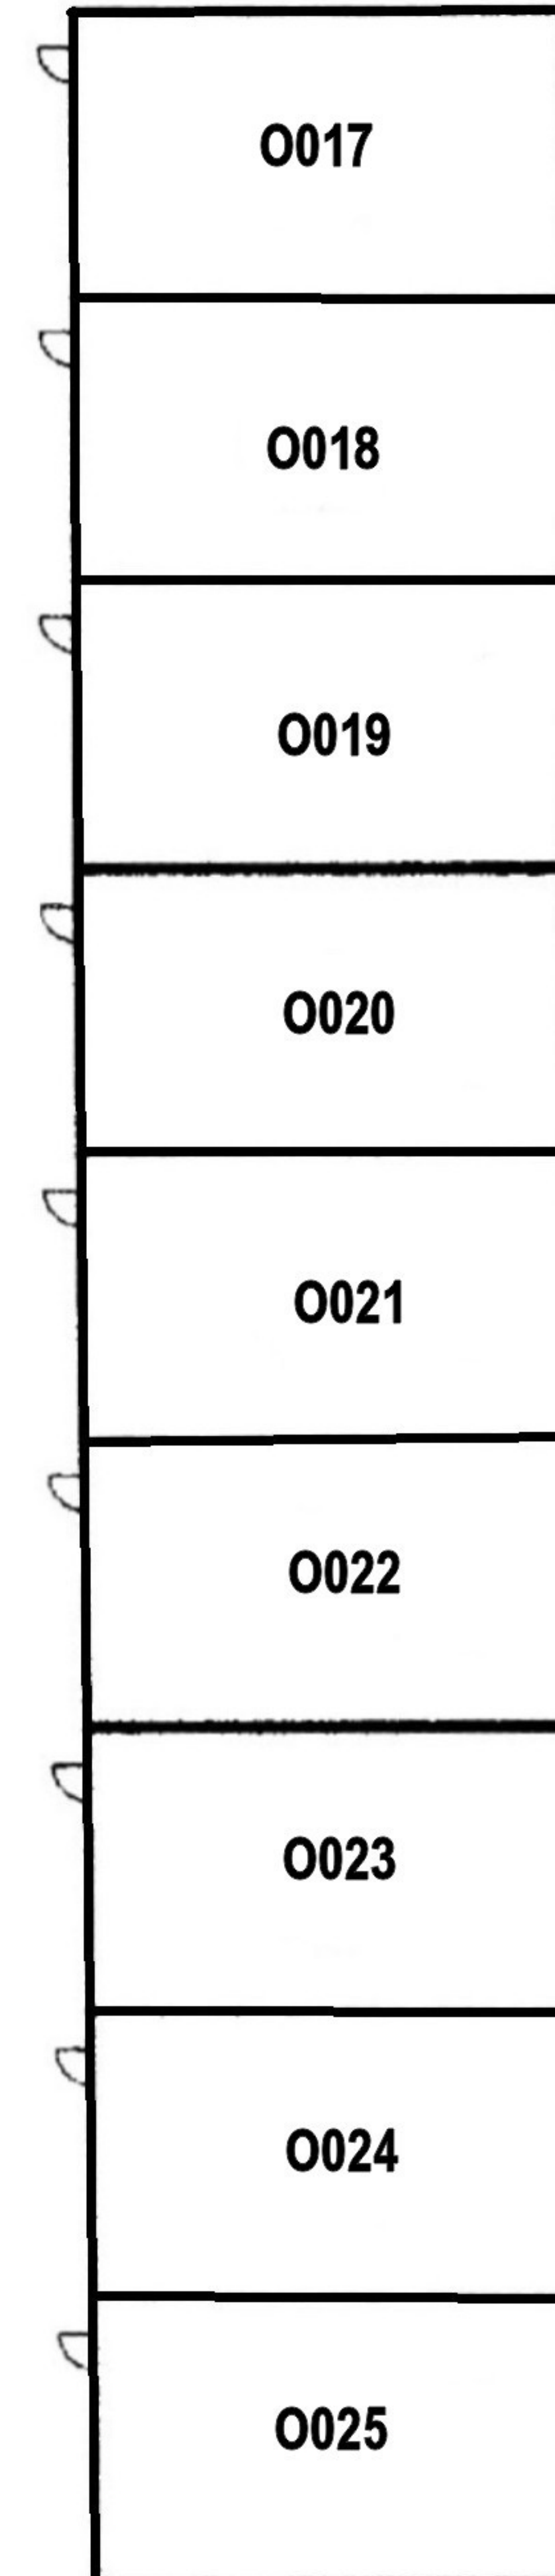

BLD P03

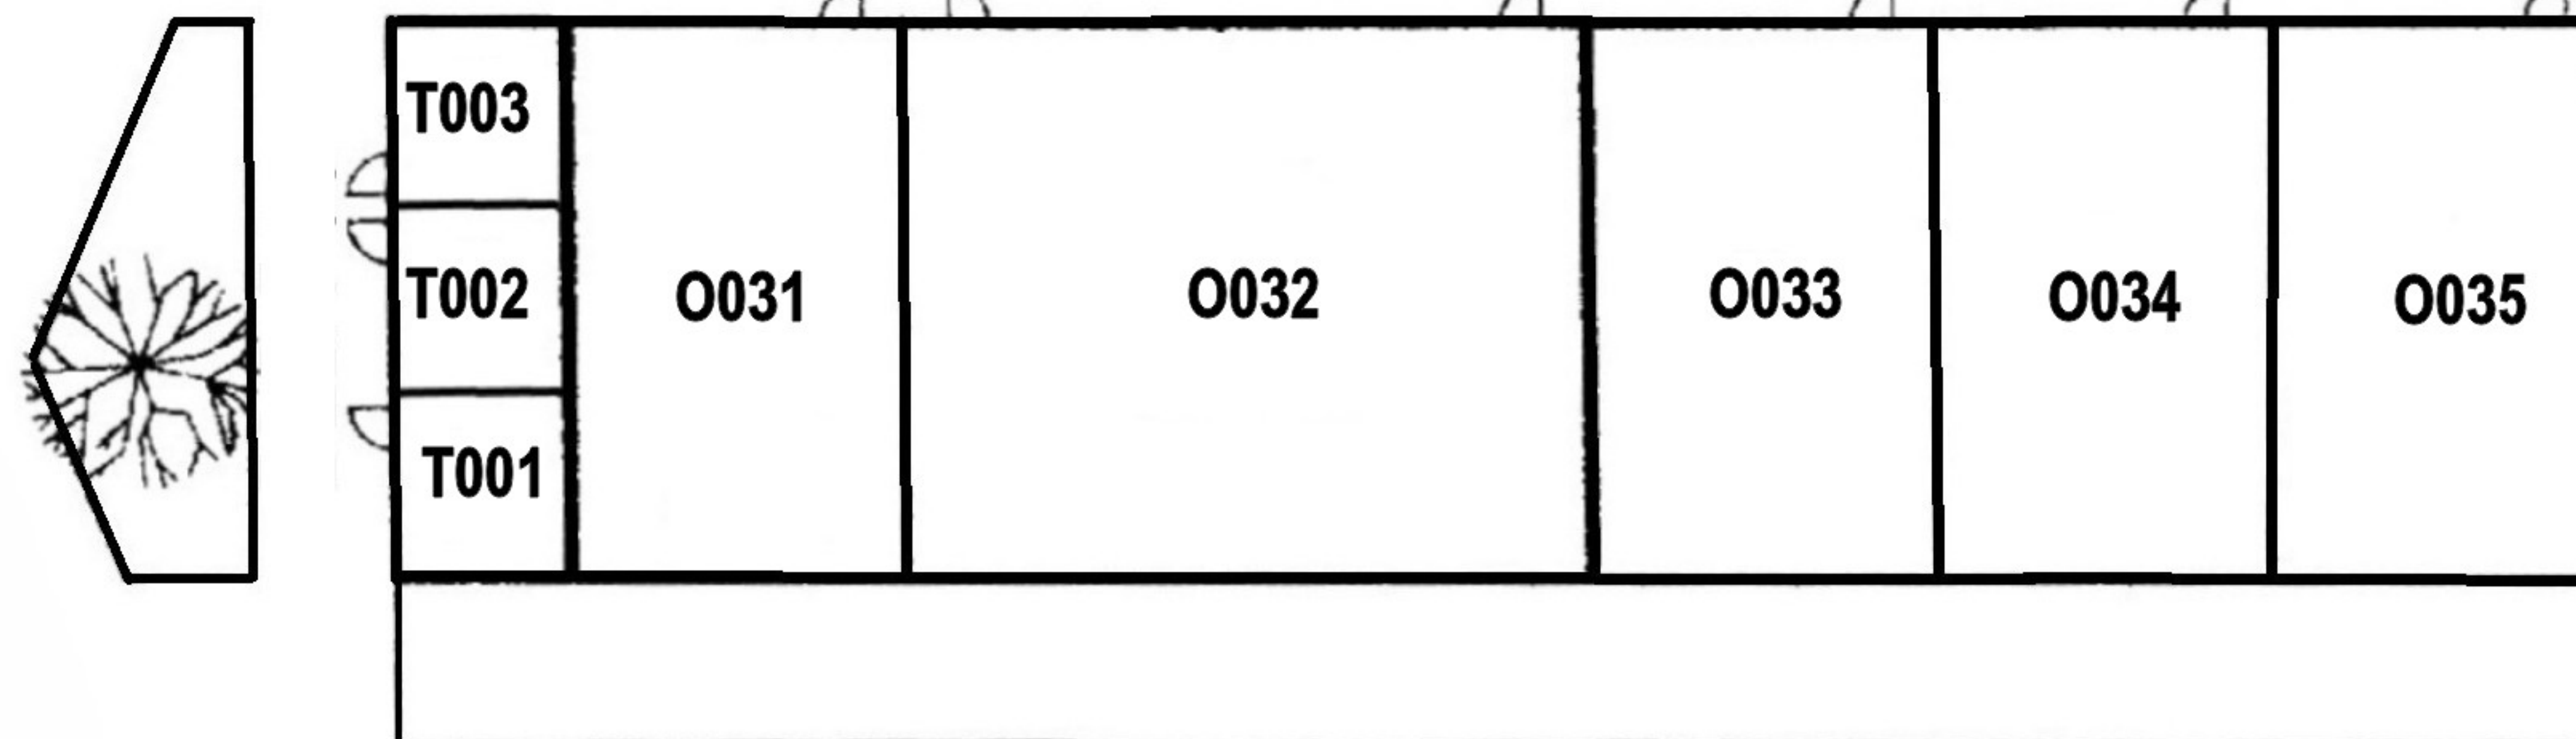


BLD P02

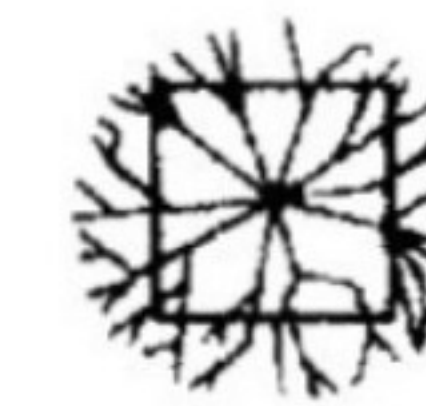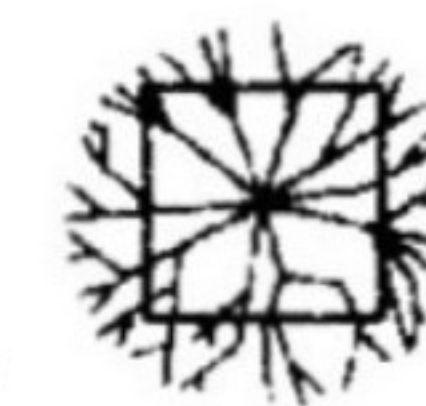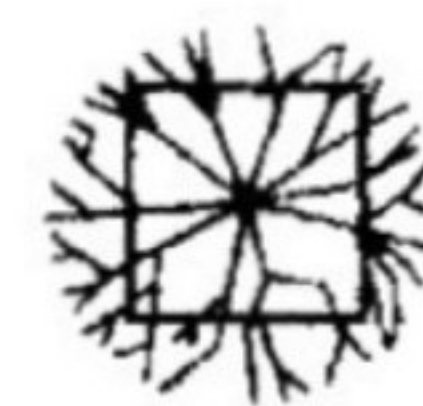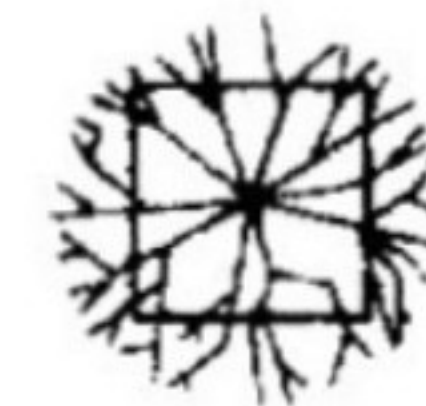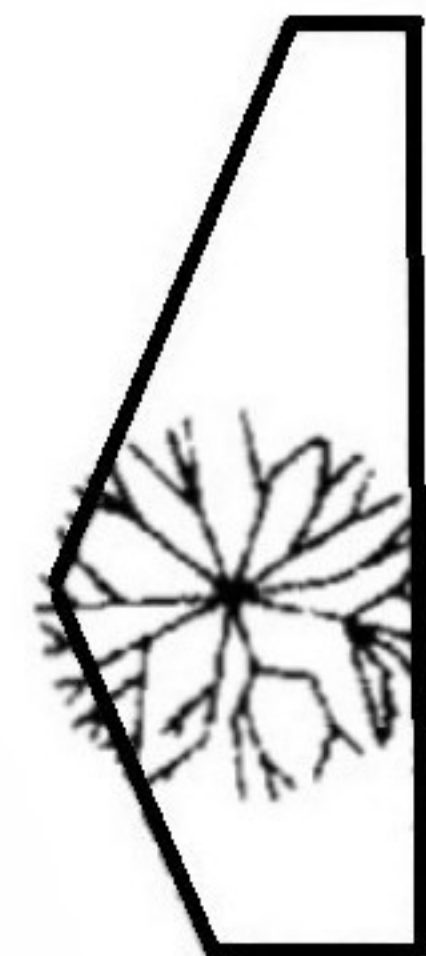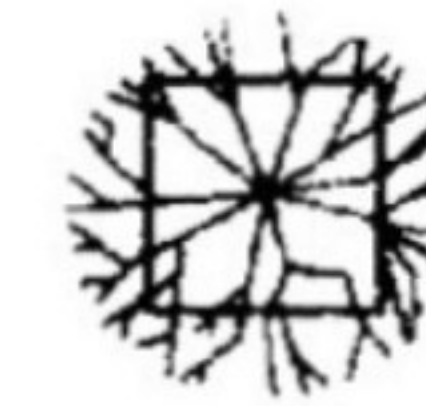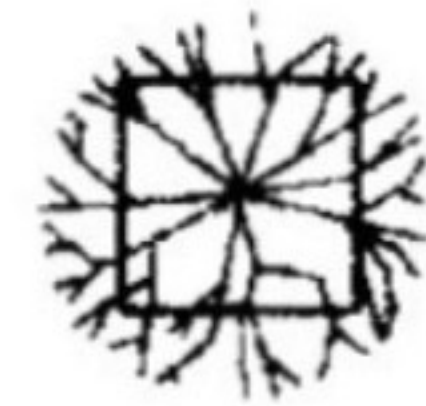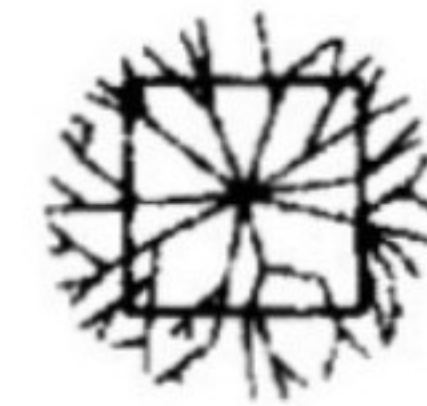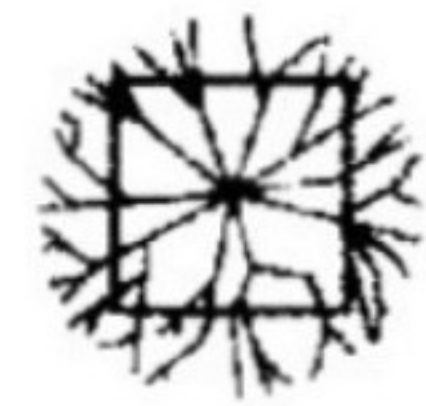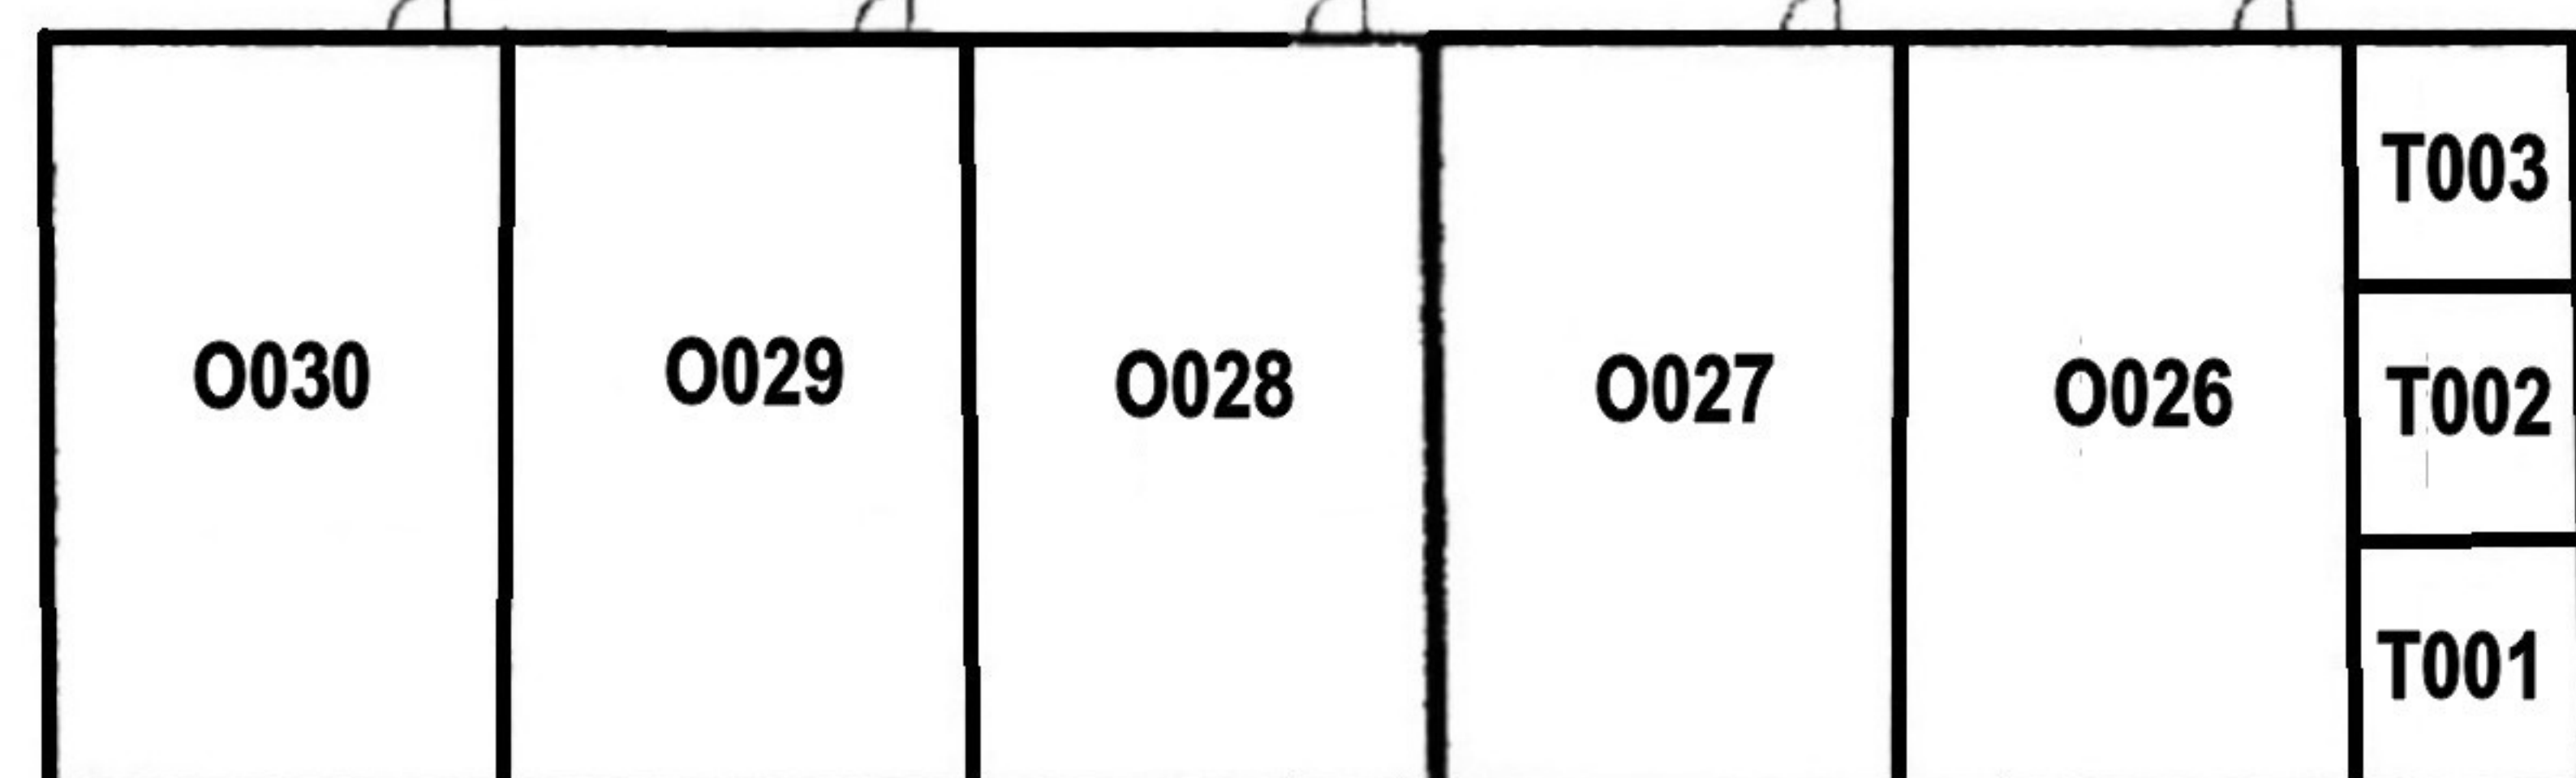

JAMES MARSHALL

DRAWING NO.	1
SPACE	
FLOOR	1ST




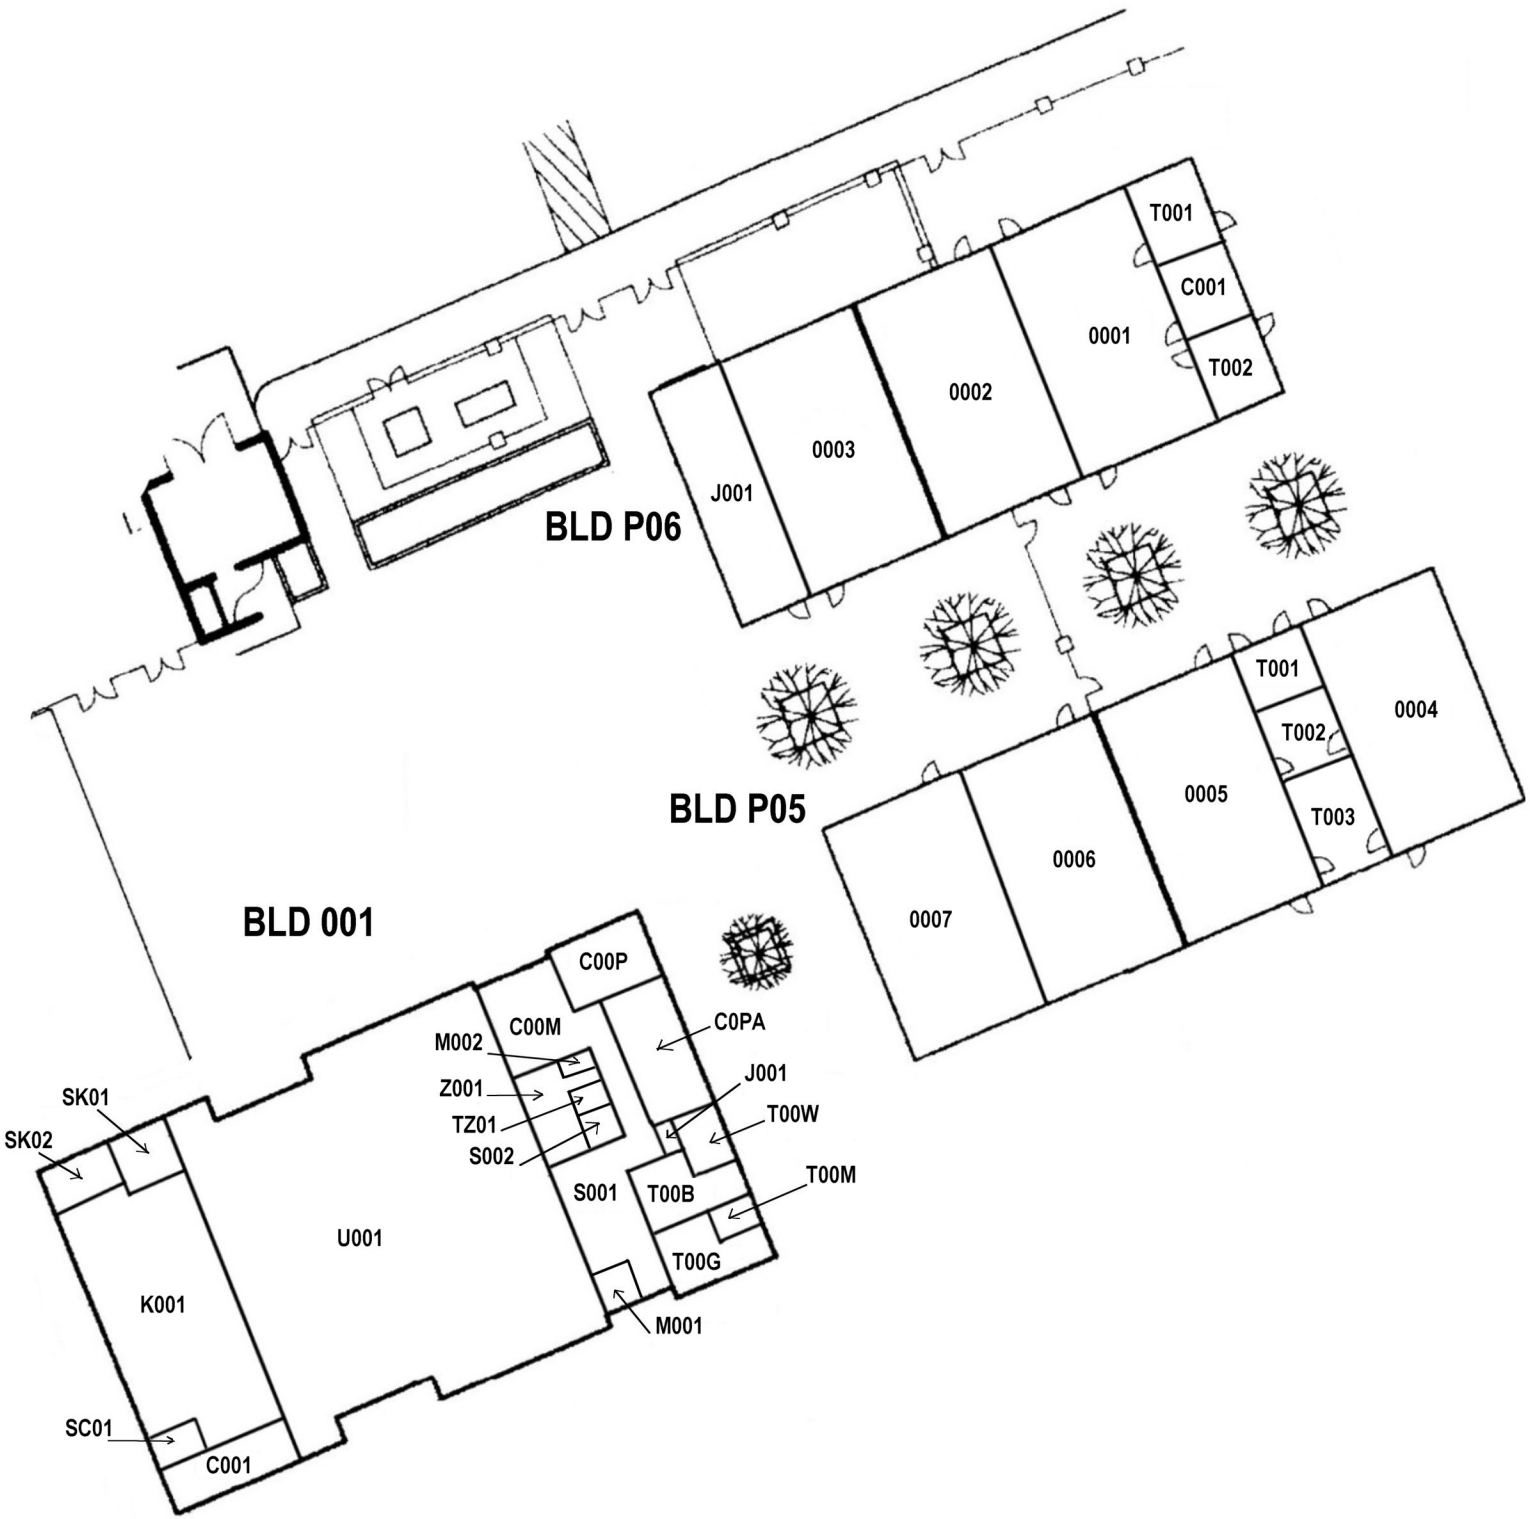

NORTH

JAMES MARSHALL

DRAWING NO.	2
SPACE	
FLOOR	1ST

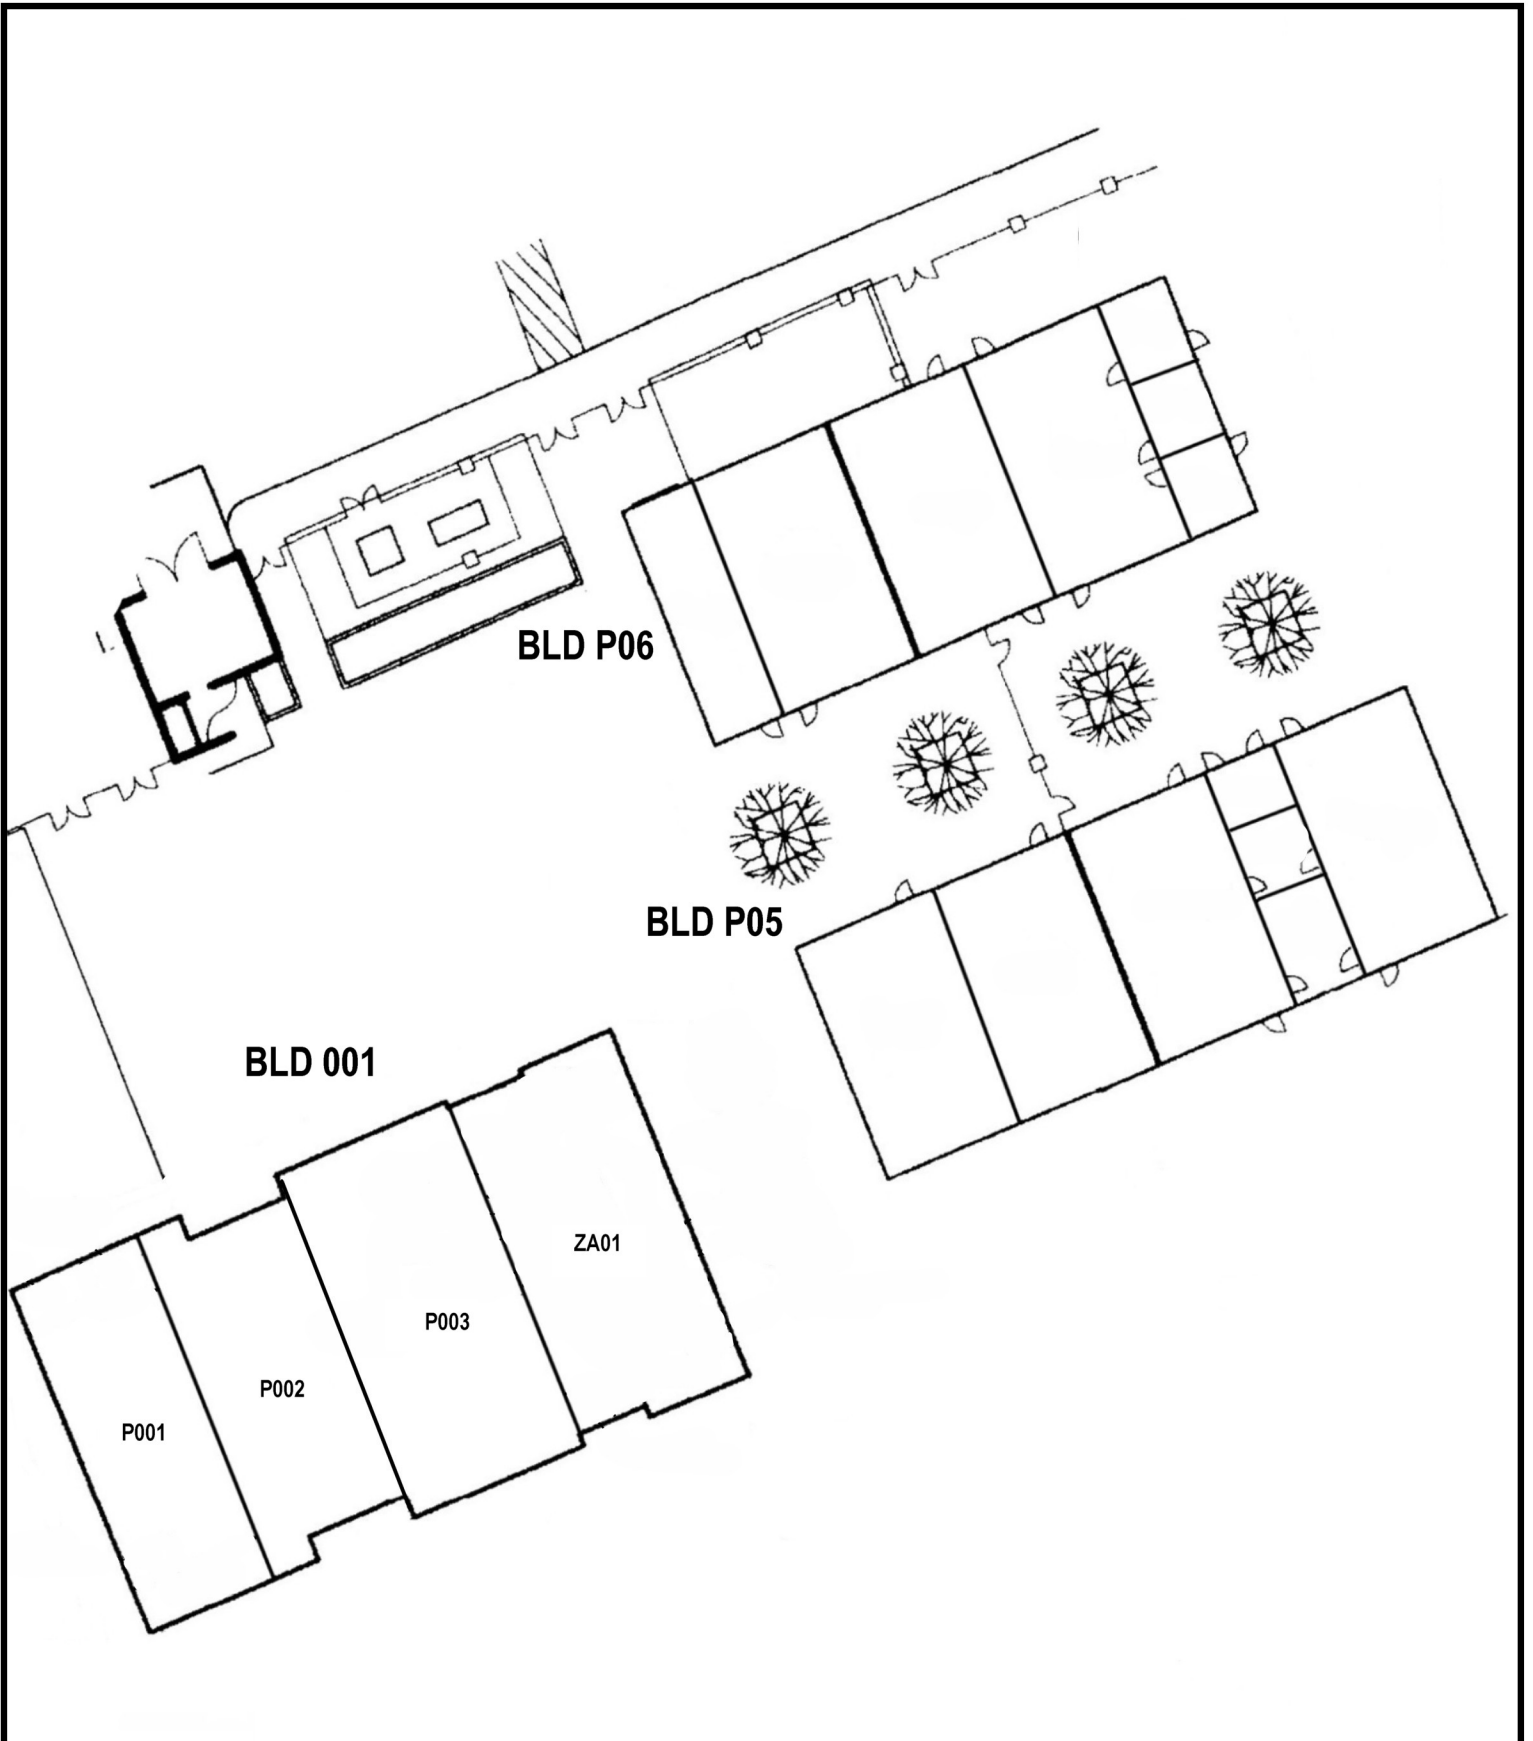

JAMES MARSHALL

DRAWING NO.	3
SPACE	ATTIC & PLENUM
FLOOR	1ST

SACRAMENTO CITY UNIFIED SCHOOL DISTRICT - AHERA 3 YEAR SUSPECT MATERIAL REPORT

DATE PRINTED: 7/1/2011 1

Page 1 of 15

SITE: 305 James Marshall Address: 9525 Geothe Road, Sacramento 95827

Building No: 001 Room C001 Description Office Drawing No: 2

Location	Homogeneous Material	Class	Friable	Material Size	Type of Asbestos	Sample Type	% Asbestos	Sample #
Ceiling	Sheet Rock	M	N	SF	Non ASB	Sampled	0	002H00
Flooring	Tile 12 In.	M	N	SF	Serp	Sampled	5	R2091 Mastic 8% asb
Wall	Fire Rated Door	M	N	SF	Other	Assumed	N/A	
Wall	Sheet Rock	M	N	SF	Non ASB	Sampled	0	002H00

Building No: 001 Room C00M Description Office Drawing No: 2

Location	Homogeneous Material	Class	Friable	Material Size	Type of Asbestos	Sample Type	% Asbestos	Sample #
Ceiling	Acoustical Tile, Splined	M	N	SF	Non ASB	Sampled	0	R2105
Ceiling	Sheet Rock	M	N	SF	Non ASB	Sampled	0	002H00
Flooring	Mastic	M	N	SF	Serp	Sampled	1	J1175 Trace Asb.
Flooring	Tile 12 In.	M	N	SF	Non ASB	Sampled	0	J1175
Wall	Fire Rated Door	M	N	SF	Other	Assumed	N/A	

Building No: 001 Room C00P Description Office Drawing No: 2

Location	Homogeneous Material	Class	Friable	Material Size	Type of Asbestos	Sample Type	% Asbestos	Sample #
Ceiling	Acoustical Tile, Splined	M	N	SF	Non ASB	Sampled	0	R2105
Ceiling	Sheet Rock	M	N	SF	Non ASB	Sampled	0	002H00
Wall	Fire Rated Door	M	N	SF	Other	Assumed	N/A	
Wall	Sheet Rock	M	N	SF	Non ASB	Sampled	0	002H00

Building No: 001 Room C0PA Description Office Drawing No: 2

Location	Homogeneous Material	Class	Friable	Material Size	Type of Asbestos	Sample Type	% Asbestos	Sample #
Ceiling	Acoustical Tile, Splined	M	N	SF	Non ASB	Sampled	0	R2105
Ceiling	Sheet Rock	M	N	SF	Non ASB	Sampled	0	002H00
Wall	Fire Rated Door	M	N	SF	Other	Assumed	N/A	
Wall	Sheet Rock	M	N	SF	Non ASB	Sampled	0	002H00

SACRAMENTO CITY UNIFIED SCHOOL DISTRICT - AHERA 3 YEAR SUSPECT MATERIAL REPORT

DATE PRINTED: 7/1/2011 1

Page 2 of 15

SITE: 305 James Marshall Address: 9525 Geothe Road, Sacramento 95827

Building No: 001 Room J001 Description Custodial Closet Drawing No: 2

Location	Homogeneous Material	Class	Friable	Material Size	Type of Asbestos	Sample Type	% Asbestos	Sample #
Ceiling	Sheet Rock	M	N	SF	Non ASB	Sampled	0	002H00
Flooring	Mastic	M	N	SF	Serp	Sampled	1	J1175 Trace Asb.
Flooring	Tile 12 In.	M	N	SF	Non ASB	Sampled	0	J1175
Wall	Fire Rated Door	M	N	SF	Other	Assumed	N/A	
Wall	Sheet Rock	M	N	SF	Non ASB	Sampled	0	R2238

Building No: 001 Room K001 Description Kitchen Drawing No: 2

Location	Homogeneous Material	Class	Friable	Material Size	Type of Asbestos	Sample Type	% Asbestos	Sample #
Ceiling	Acoustical Tile, Splined	M	N	SF	Non ASB	Sampled	0	R2105
Flooring	Tile 12 In.	M	N	SF	Serp	Sampled	5	C8010
Wall	Fire Rated Door	M	N	SF	Other	Assumed	N/A	
Wall	Sheet Rock	M	N	SF	Non ASB	Sampled	0	002H00

Building No: 001 Room M001 Description Mechanical Room Drawing No: 2

Location	Homogeneous Material	Class	Friable	Material Size	Type of Asbestos	Sample Type	% Asbestos	Sample #
Ceiling	Sheet Rock	M	N	SF	Non ASB	Sampled	0	002H00
Wall	Fire Rated Door	M	N	SF	Other	Assumed	N/A	
Wall	Sheet Rock	M	N	SF	Non ASB	Sampled	0	002H00

Building No: 001 Room M002 Description Mechanical Room Drawing No: 2

Location	Homogeneous Material	Class	Friable	Material Size	Type of Asbestos	Sample Type	% Asbestos	Sample #
Ceiling	Sheet Rock	M	N	SF	Non ASB	Sampled	0	R2238
Flooring	Mastic	M	N	SF	Serp	Sampled	1	J1175 Trace Asb.
Flooring	Tile 12 In.	M	N	SF	Non ASB	Sampled	0	J1175
Wall	Fire Rated Door	M	N	SF	Other	Assumed	N/A	
Wall	Sheet Rock	m	N	SF	Non ASB	Sampled	0	R2238

Building No: 001 Room P001 Description Plenum Drawing No: 3

Location	Homogeneous Material	Class	Friable	Material Size	Type of Asbestos	Sample Type	% Asbestos	Sample #
HVAC	Duct Seal	m	N	SF	Non ASB	Sampled	0	012H00
Wall	Sheet Rock	M	N	SF	Non ASB	Sampled	0	002H00

SACRAMENTO CITY UNIFIED SCHOOL DISTRICT - AHERA 3 YEAR SUSPECT MATERIAL REPORT

DATE PRINTED: 7/1/2011 1

SITE: 305 James Marshall Address: 9525 Geothe Road, Sacramento 95827

Building No: 001 **Room P002** **Description Plenum** **Drawing No: 3**

Location	Homogeneous Material	Class	Friable	Material Size	Type of Asbestos	Sample Type	% Asbestos	Sample #
HVAC	Duct Seal	m	N	SF	Non ASB	Sampled	0	012H00
Wall	Sheet Rock	M	N	SF	Non ASB	Sampled	0	002H00

Building No: 001 **Room P003** **Description Plenum** **Drawing No: 3**

Location	Homogeneous Material	Class	Friable	Material Size	Type of Asbestos	Sample Type	% Asbestos	Sample #
HVAC	Duct Seal	m	N	SF	Non ASB	Sampled	0	012H00
Wall	Sheet Rock	M	N	SF	Non ASB	Sampled	0	002H00

Building No: 001 **Room S001** **Description Storage** **Drawing No: 2**

Location	Homogeneous Material	Class	Friable	Material Size	Type of Asbestos	Sample Type	% Asbestos	Sample #
Ceiling	Sheet Rock	M	N	SF	Non ASB	Sampled	0	002H00
Flooring	Mastic	M	N	SF	Serp	Sampled	1	J1175 Trace Asb.
Flooring	Tile 12 In.	M	N	SF	Non ASB	Sampled	0	J1175
Wall	Fire Rated Door	M	N	SF	Other	Assumed	N/A	
Wall	Sheet Rock	M	N	SF	Non ASB	Sampled	0	002H00

Building No: 001 **Room S002** **Description Storage** **Drawing No: 2**

Location	Homogeneous Material	Class	Friable	Material Size	Type of Asbestos	Sample Type	% Asbestos	Sample #
Ceiling	Sheet Rock	M	N	SF	Non ASB	Sampled	0	R2097
Flooring	Mastic	M	N	SF	Serp	Sampled	1	J1175 Trace Asb.
Flooring	Tile 12 In.	M	N	SF	Non ASB	Sampled	0	J1175
Wall	Fire Rated Door	M	N	SF	Other	Assumed	N/A	
Wall	Sheet Rock	M	N	SF	Non ASB	Sampled	0	R2238

Building No: 001 **Room SC01** **Description Storage** **Drawing No: 2**

Location	Homogeneous Material	Class	Friable	Material Size	Type of Asbestos	Sample Type	% Asbestos	Sample #
Ceiling	Sheet Rock	M	N	SF	Non ASB	Sampled	0	002H00
Wall	Fire Rated Door	M	N	SF	Other	Assumed	N/A	
Wall	Sheet Rock	M	N	SF	Non ASB	Sampled	0	002H00

SACRAMENTO CITY UNIFIED SCHOOL DISTRICT - AHERA 3 YEAR SUSPECT MATERIAL REPORT

DATE PRINTED: 7/1/2011 1

SITE: 305 James Marshall Address: 9525 Geothe Road, Sacramento 95827

Building No: 001 **Room SK01** **Description** **Storage** **Drawing No: 2**

Location	Homogeneous Material	Class	Friable	Material Size	Type of Asbestos	Sample Type	% Asbestos	Sample #
Ceiling	Sheet Rock	M	N	SF	Non ASB	Sampled	0	002H00
Flooring	Tile 12 In.	M	N	SF	Serp	Sampled	5	C8010
Wall	Fire Rated Door	M	N	SF	Other	Assumed	N/A	
Wall	Sheet Rock	M	N	SF	Non ASB	Sampled	0	002H00

Building No: 001 **Room SK02** **Description** **Storage** **Drawing No: 2**

Location	Homogeneous Material	Class	Friable	Material Size	Type of Asbestos	Sample Type	% Asbestos	Sample #
Ceiling	Sheet Rock	M	N	SF	Non ASB	Sampled	0	002H00
Flooring	Tile 12 In.	m	N	SF	Serp	Sampled	5	C080
Wall	Fire Rated Door	M	N	SF	Other	Assumed	N/A	
Wall	Sheet Rock	M	N	SF	Non ASB	Sampled	0	002H00

Building No: 001 **Room T00B** **Description** **Toilet** **Drawing No: 2**

Location	Homogeneous Material	Class	Friable	Material Size	Type of Asbestos	Sample Type	% Asbestos	Sample #
Ceiling	Sheet Rock	M	N	SF	Non ASB	Sampled	0	002H00
Wall	Fire Rated Door	M	N	SF	Other	Assumed	N/A	
Wall	Sheet Rock	M	N	SF	Non ASB	Sampled	0	002H00

Building No: 001 **Room T00G** **Description** **Toilet** **Drawing No: 2**

Location	Homogeneous Material	Class	Friable	Material Size	Type of Asbestos	Sample Type	% Asbestos	Sample #
Ceiling	Sheet Rock	M	N	SF	Non ASB	Sampled	0	002H00
Wall	Fire Rated Door	M	N	SF	Other	Assumed	N/A	
Wall	Sheet Rock	M	N	SF	Non ASB	Sampled	0	002H00

Building No: 001 **Room T00M** **Description** **Toilet** **Drawing No: 2**

Location	Homogeneous Material	Class	Friable	Material Size	Type of Asbestos	Sample Type	% Asbestos	Sample #
Ceiling	Sheet Rock	M	N	SF	Non ASB	Sampled	0	002H00
Wall	Fire Rated Door	M	N	SF	Other	Assumed	N/A	
Wall	Sheet Rock	M	N	SF	Non ASB	Sampled	0	002H00

SACRAMENTO CITY UNIFIED SCHOOL DISTRICT - AHERA 3 YEAR SUSPECT MATERIAL REPORT

DATE PRINTED: 7/1/2011 1

SITE: 305 James Marshall Address: 9525 Geothe Road, Sacramento 95827

Building No: 001 Room T00W Description Toilet Drawing No: 2

Location	Homogeneous Material	Class	Friable	Material Size	Type of Asbestos	Sample Type	% Asbestos	Sample #
Ceiling	Sheet Rock	M	N	SF	Non ASB	Sampled	0	002H00
Wall	Fire Rated Door	M	N	SF	Other	Assumed	N/A	
Wall	Sheet Rock	M	N	SF	Non ASB	Sampled	0	002H00

Building No: 001 Room TZ01 Description Toilet Drawing No: 2

Location	Homogeneous Material	Class	Friable	Material Size	Type of Asbestos	Sample Type	% Asbestos	Sample #
Ceiling	Sheet Rock	M	N	SF	Non ASB	Sampled	0	002H00
Flooring	Vinyl Sheet	M	N	SF	Non ASB	Sampled	0	B3066
Wall	Fire Rated Door	M	N	SF	Other	Assumed	N/A	
Wall	Sheet Rock	M	N	SF	Non ASB	Sampled	0	002H00

Building No: 001 Room U001 Description Multipurpose/Cafeteria Drawing No: 2

Location	Homogeneous Material	Class	Friable	Material Size	Type of Asbestos	Sample Type	% Asbestos	Sample #
Ceiling	Acoustical Tile, Splined	M	N	SF	Non ASB	Sampled	0	R2105
Flooring	Mastic	M	N	SF	Serp	Sampled	1	J1175 Trace Asb.
Flooring	Tile 12 In.	M	N	SF	Non ASB	Sampled	0	J1175
Wall	Fire Rated Door	M	N	SF	Other	Assumed	N/A	
Wall	Sheet Rock	M	N	SF	Non ASB	Sampled	0	002H00

Building No: 001 Room Z001 Description Misc. Room Drawing No: 2

Location	Homogeneous Material	Class	Friable	Material Size	Type of Asbestos	Sample Type	% Asbestos	Sample #
Ceiling	Acoustical Tile, Splined	M	N	SF	Non ASB	Sampled	0	R2105
Ceiling	Sheet Rock	M	N	SF	Non ASB	Sampled	0	002H00
Flooring	Tile 12 In.	M	N	SF	Serp	Sampled	5	C8010
Wall	Fire Rated Door	M	N	SF	Other	Assumed	N/A	
Wall	Sheet Rock	M	N	SF	Non ASB	Sampled	0	002H00

Building No: 001 Room ZA01 Description Attic Drawing No: 3

Location	Homogeneous Material	Class	Friable	Material Size	Type of Asbestos	Sample Type	% Asbestos	Sample #
HVAC	Duct Seal	m	N	SF	Non ASB	Sampled	0	012H00
Wall	Sheet Rock	M	N	SF	Non ASB	Sampled	0	002H00

SACRAMENTO CITY UNIFIED SCHOOL DISTRICT - AHRA 3 YEAR SUSPECT MATERIAL REPORT

DATE PRINTED: 7/1/2011 1

SITE: 305		James Marshall			Address: 9525 Geothe Road, Sacramento 95827				
Building No:	P01	Room	O017	Description	Classroom	Drawing No:	1	Built With Non-Asbestos Materials	
Location	Homogeneous Material	Class	Friable	Material Size	Type of Asbestos	Sample Type	% Asbestos	Sample #	

Building No:	P01	Room	O018	Description	Classroom	Drawing No:	1	Built With Non-Asbestos Materials	
Location	Homogeneous Material	Class	Friable	Material Size	Type of Asbestos	Sample Type	% Asbestos	Sample #	

Building No:	P01	Room	O019	Description	Classroom	Drawing No:	1	Built With Non-Asbestos Materials	
Location	Homogeneous Material	Class	Friable	Material Size	Type of Asbestos	Sample Type	% Asbestos	Sample #	

Building No:	P01	Room	O020	Description	Classroom	Drawing No:	1	Built With Non-Asbestos Materials	
Location	Homogeneous Material	Class	Friable	Material Size	Type of Asbestos	Sample Type	% Asbestos	Sample #	

Building No:	P01	Room	O021	Description	Classroom	Drawing No:	1	Built With Non-Asbestos Materials	
Location	Homogeneous Material	Class	Friable	Material Size	Type of Asbestos	Sample Type	% Asbestos	Sample #	

Building No:	P01	Room	O022	Description	Classroom	Drawing No:	1	Built With Non-Asbestos Materials	
Location	Homogeneous Material	Class	Friable	Material Size	Type of Asbestos	Sample Type	% Asbestos	Sample #	

Building No:	P01	Room	O023	Description	Classroom	Drawing No:	1	Built With Non-Asbestos Materials	
Location	Homogeneous Material	Class	Friable	Material Size	Type of Asbestos	Sample Type	% Asbestos	Sample #	

SACRAMENTO CITY UNIFIED SCHOOL DISTRICT - AHERA 3 YEAR SUSPECT MATERIAL REPORT

DATE PRINTED: 7/1/2011 1

Page 7 of 15

SITE: 305		James Marshall			Address: 9525 Geothe Road, Sacramento 95827				
Building No:	P01	Room	O024	Description	Classroom	Drawing No:	1	Built With Non-Asbestos Materials	
Location	Homogeneous Material	Class	Friable	Material Size	Type of Asbestos	Sample Type	% Asbestos	Sample #	

Building No:	P01	Room	O025	Description	Classroom	Drawing No:	1	Built With Non-Asbestos Materials	
Location	Homogeneous Material	Class	Friable	Material Size	Type of Asbestos	Sample Type	% Asbestos	Sample #	

SACRAMENTO CITY UNIFIED SCHOOL DISTRICT - AHERA 3 YEAR SUSPECT MATERIAL REPORT

DATE PRINTED: 7/1/2011 1

SITE: 305		James Marshall			Address: 9525 Geothe Road, Sacramento 95827				
Building No:	P02	Room	O026	Description	Classroom		Drawing No:	1	Built With Non-Asbestos Materials
Location		Homogeneous Material	Class	Friable	Material Size	Type of Asbestos	Sample Type	% Asbestos	Sample #

Building No:	P02	Room	O027	Description	Classroom		Drawing No:	1	Built With Non-Asbestos Materials
Location		Homogeneous Material	Class	Friable	Material Size	Type of Asbestos	Sample Type	% Asbestos	Sample #

Building No:	P02	Room	O028	Description	Classroom		Drawing No:	1	Built With Non-Asbestos Materials
Location		Homogeneous Material	Class	Friable	Material Size	Type of Asbestos	Sample Type	% Asbestos	Sample #

Building No:	P02	Room	O029	Description	Classroom		Drawing No:	1	Built With Non-Asbestos Materials
Location		Homogeneous Material	Class	Friable	Material Size	Type of Asbestos	Sample Type	% Asbestos	Sample #

Building No:	P02	Room	O030	Description	Classroom		Drawing No:	1	Built With Non-Asbestos Materials
Location		Homogeneous Material	Class	Friable	Material Size	Type of Asbestos	Sample Type	% Asbestos	Sample #

Building No:	P02	Room	T001	Description	Toilet		Drawing No:	1	Built With Non-Asbestos Materials
Location		Homogeneous Material	Class	Friable	Material Size	Type of Asbestos	Sample Type	% Asbestos	Sample #

Building No:	P02	Room	T002	Description	Toilet		Drawing No:	1	Built With Non-Asbestos Materials
Location		Homogeneous Material	Class	Friable	Material Size	Type of Asbestos	Sample Type	% Asbestos	Sample #

SACRAMENTO CITY UNIFIED SCHOOL DISTRICT - AHERA 3 YEAR SUSPECT MATERIAL REPORT

DATE PRINTED: 7/1/2011 1

SITE: 305 **James Marshall** **Address: 9525 Geothe Road, Sacramento 95827**

Page 9 of 15

Building No:	P02	Room	T003	Description	Toilet	Drawing No:	1	Built With Non-Asbestos Materials		
Location	Homogeneous Material	Class	Friable	Material Size	Type of Asbestos	Sample Type	% Asbestos	Sample #		

SACRAMENTO CITY UNIFIED SCHOOL DISTRICT - AHERA 3 YEAR SUSPECT MATERIAL REPORT

DATE PRINTED: 7/1/2011 1

SITE: 305		James Marshall			Address: 9525 Geothe Road, Sacramento 95827				
Building No:	P03	Room	O031	Description	Classroom		Drawing No:	1	Built With Non-Asbestos Materials
Location	Homogeneous Material	Class	Friable	Material Size	Type of Asbestos	Sample Type	% Asbestos	Sample #	

Building No:	P03	Room	O032	Description	Library		Drawing No:	1	Built With Non-Asbestos Materials
Location	Homogeneous Material	Class	Friable	Material Size	Type of Asbestos	Sample Type	% Asbestos	Sample #	

Building No:	P03	Room	O033	Description	Classroom		Drawing No:	1	Built With Non-Asbestos Materials
Location	Homogeneous Material	Class	Friable	Material Size	Type of Asbestos	Sample Type	% Asbestos	Sample #	

Building No:	P03	Room	O034	Description	Classroom		Drawing No:	1	Built With Non-Asbestos Materials
Location	Homogeneous Material	Class	Friable	Material Size	Type of Asbestos	Sample Type	% Asbestos	Sample #	

Building No:	P03	Room	O035	Description	Classroom		Drawing No:	1	Built With Non-Asbestos Materials
Location	Homogeneous Material	Class	Friable	Material Size	Type of Asbestos	Sample Type	% Asbestos	Sample #	

Building No:	P03	Room	T001	Description	Toilet		Drawing No:	1	Built With Non-Asbestos Materials
Location	Homogeneous Material	Class	Friable	Material Size	Type of Asbestos	Sample Type	% Asbestos	Sample #	

Building No:	P03	Room	T002	Description	Toilet		Drawing No:	1	Built With Non-Asbestos Materials
Location	Homogeneous Material	Class	Friable	Material Size	Type of Asbestos	Sample Type	% Asbestos	Sample #	

SACRAMENTO CITY UNIFIED SCHOOL DISTRICT - AHERA 3 YEAR SUSPECT MATERIAL REPORT

DATE PRINTED: 7/1/2011 1

SITE: 305 **James Marshall** **Address: 9525 Geothe Road, Sacramento 95827**

Page 11 of 15

Building No:	P03	Room	T003	Description	Toilet	Drawing No:	1	Built With Non-Asbestos Materials
---------------------	------------	-------------	-------------	--------------------	---------------	--------------------	----------	--

Location	Homogeneous Material	Class	Friable	Material Size	Type of Asbestos	Sample Type	% Asbestos	Sample #
-----------------	-----------------------------	--------------	----------------	----------------------	-------------------------	--------------------	-------------------	-----------------

SACRAMENTO CITY UNIFIED SCHOOL DISTRICT - AHRA 3 YEAR SUSPECT MATERIAL REPORT

DATE PRINTED: 7/1/2011 1

SITE: 305		James Marshall			Address: 9525 Geothe Road, Sacramento 95827				
Building No:	P04	Room	O008	Description	Classroom		Drawing No:	1	Built With Non-Asbestos Materials
Location	Homogeneous Material	Class	Friable	Material Size	Type of Asbestos	Sample Type	% Asbestos	Sample #	

Building No:	P04	Room	O009	Description	Classroom		Drawing No:	1	Built With Non-Asbestos Materials
Location	Homogeneous Material	Class	Friable	Material Size	Type of Asbestos	Sample Type	% Asbestos	Sample #	

Building No:	P04	Room	O010	Description	Classroom		Drawing No:	1	Built With Non-Asbestos Materials
Location	Homogeneous Material	Class	Friable	Material Size	Type of Asbestos	Sample Type	% Asbestos	Sample #	

Building No:	P04	Room	O011	Description	Classroom		Drawing No:	1	Built With Non-Asbestos Materials
Location	Homogeneous Material	Class	Friable	Material Size	Type of Asbestos	Sample Type	% Asbestos	Sample #	

Building No:	P04	Room	O012	Description	Classroom		Drawing No:	1	Built With Non-Asbestos Materials
Location	Homogeneous Material	Class	Friable	Material Size	Type of Asbestos	Sample Type	% Asbestos	Sample #	

Building No:	P04	Room	O013	Description	Classroom		Drawing No:	1	Built With Non-Asbestos Materials
Location	Homogeneous Material	Class	Friable	Material Size	Type of Asbestos	Sample Type	% Asbestos	Sample #	

Building No:	P04	Room	O014	Description	Classroom		Drawing No:	1	Built With Non-Asbestos Materials
Location	Homogeneous Material	Class	Friable	Material Size	Type of Asbestos	Sample Type	% Asbestos	Sample #	

SACRAMENTO CITY UNIFIED SCHOOL DISTRICT - AHERA 3 YEAR SUSPECT MATERIAL REPORT

DATE PRINTED: 7/1/2011 1

Page 13 of 15

SITE: 305		James Marshall			Address: 9525 Geothe Road, Sacramento 95827				
Building No:	P04	Room	O015	Description	Classroom	Drawing No:	1	Built With Non-Asbestos Materials	
Location	Homogeneous Material	Class	Friable	Material Size	Type of Asbestos	Sample Type	% Asbestos	Sample #	

Building No:	P04	Room	O016	Description	Classroom	Drawing No:	1	Built With Non-Asbestos Materials	
Location	Homogeneous Material	Class	Friable	Material Size	Type of Asbestos	Sample Type	% Asbestos	Sample #	

SACRAMENTO CITY UNIFIED SCHOOL DISTRICT - AHERA 3 YEAR SUSPECT MATERIAL REPORT

DATE PRINTED: 7/1/2011 1

SITE: 305		James Marshall			Address: 9525 Geothe Road, Sacramento 95827				
Building No:	P05	Room	O004	Description	Classroom		Drawing No:	2	Built With Non-Asbestos Materials
Location		Homogeneous Material	Class	Friable	Material Size	Type of Asbestos	Sample Type	% Asbestos	Sample #

Building No:	P05	Room	O005	Description	Classroom		Drawing No:	2	Built With Non-Asbestos Materials
Location		Homogeneous Material	Class	Friable	Material Size	Type of Asbestos	Sample Type	% Asbestos	Sample #

Building No:	P05	Room	O006	Description	Classroom		Drawing No:	2	Built With Non-Asbestos Materials
Location		Homogeneous Material	Class	Friable	Material Size	Type of Asbestos	Sample Type	% Asbestos	Sample #

Building No:	P05	Room	O007	Description	Classroom		Drawing No:	2	Built With Non-Asbestos Materials
Location		Homogeneous Material	Class	Friable	Material Size	Type of Asbestos	Sample Type	% Asbestos	Sample #

Building No:	P05	Room	T001	Description	Toilet		Drawing No:	2	Built With Non-Asbestos Materials
Location		Homogeneous Material	Class	Friable	Material Size	Type of Asbestos	Sample Type	% Asbestos	Sample #

Building No:	P05	Room	T002	Description	Toilet		Drawing No:	2	Built With Non-Asbestos Materials
Location		Homogeneous Material	Class	Friable	Material Size	Type of Asbestos	Sample Type	% Asbestos	Sample #

Building No:	P05	Room	T003	Description	Toilet		Drawing No:	2	Built With Non-Asbestos Materials
Location		Homogeneous Material	Class	Friable	Material Size	Type of Asbestos	Sample Type	% Asbestos	Sample #

SACRAMENTO CITY UNIFIED SCHOOL DISTRICT - AHERA 3 YEAR SUSPECT MATERIAL REPORT

DATE PRINTED: 7/1/2011 1

SITE: 305		James Marshall			Address: 9525 Geothe Road, Sacramento 95827			
Building No:	P06	Room	J001	Description	Custodial Closet	Drawing No:	2	Built With Non-Asbestos Materials
Location	Homogeneous Material	Class	Friable	Material Size	Type of Asbestos	Sample Type	% Asbestos	Sample #

Building No:	P06	Room	O001	Description	Classroom	Drawing No:	2	Built With Non-Asbestos Materials
Location	Homogeneous Material	Class	Friable	Material Size	Type of Asbestos	Sample Type	% Asbestos	Sample #

Building No:	P06	Room	O002	Description	Classroom	Drawing No:	2	Built With Non-Asbestos Materials
Location	Homogeneous Material	Class	Friable	Material Size	Type of Asbestos	Sample Type	% Asbestos	Sample #

Building No:	P06	Room	O003	Description	Classroom	Drawing No:	2	Built With Non-Asbestos Materials
Location	Homogeneous Material	Class	Friable	Material Size	Type of Asbestos	Sample Type	% Asbestos	Sample #

Building No:	P06	Room	T001	Description	Toilet	Drawing No:	2	Built With Non-Asbestos Materials
Location	Homogeneous Material	Class	Friable	Material Size	Type of Asbestos	Sample Type	% Asbestos	Sample #

Building No:	P06	Room	T002	Description	Toilet	Drawing No:	2	Built With Non-Asbestos Materials
Location	Homogeneous Material	Class	Friable	Material Size	Type of Asbestos	Sample Type	% Asbestos	Sample #

Building No:	P06	Room	T003	Description	Toilet	Drawing No:	2	Built With Non-Asbestos Materials
Location	Homogeneous Material	Class	Friable	Material Size	Type of Asbestos	Sample Type	% Asbestos	Sample #