


NOTES:

1. ALL DIMENSIONS FOR FENCING ARE TO CENTER LINE OF POSTS.
2. REMOVE EXISTING ASPHALT AS NECESSARY FOR INSTALLATION OF FENCE POSTS, CURBS AND SAND PLAY AREAS. INSURE THAT ANY DISTURBED PORTION OF ASPHALT BETWEEN CURBING AND FENCE IS REPLACED, AND PAVING IS BROUGHT BACK TO ORIGINAL GRADE.
3. ALL ANGLES ARE 90°, UNLESS OTHERWISE SPEC'D.
4. ALL DIMENSIONS FOR PLAY AREAS ARE TO OUTSIDE FACE OF CURB.

INITIAL PLAYGROUND PLAN

1" = 20'-0"

* PLAY EQUIPMENT TO BE MEXICO FORCE DESIGNER PLAYBOOSTERS AS PER SCHEMATICS SUBMITTED BY CREATIVE SYSTEMS (916) 638-5375 FOR "LARGE STRUCTURE" OMIT ANY EQUIPMENT NOT SHOWN AT RIGHT. ALL FEELS TO BE BLUE. INSTALL SAFETY RAILS AS RECOMMENDED BY MANUFACTURER.

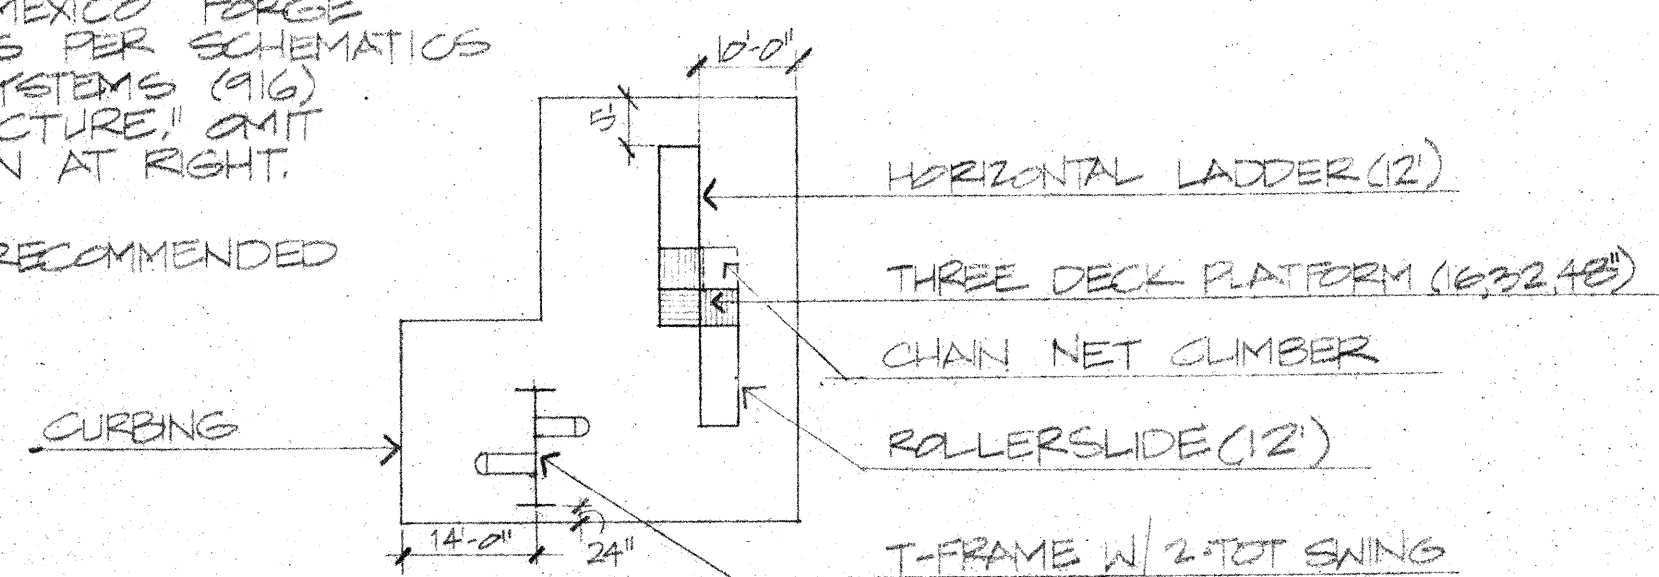

PLAY AREA EQUIPMENT

1" = 20'-0"