



Business Services

Contracts Office

5735 47th Avenue • Sacramento, CA 95824

(916) 643-2464

John Quinto, Chief Business Officer

Jessica Sulli, Contract Specialist

ADDENDUM NO. 1

Date: February 12, 2019


Issued by: Sacramento City Unified School District

Project: 0139-416 H.W. Harkness Outdoor Learning Space Phase 2

You are hereby notified of the following changes, clarifications, or modifications to the original Contract Documents, Specifications, and Drawings. This Addendum shall supersede the original project documents, and shall take precedence over anything to the contrary therein. All Addenda shall be acknowledged in the Bid Form. Failure to do so may result in disqualification of the bid. All other conditions remain unchanged.

-
1. **AD1-1**
 - a. Existing electrical box to be replaced with new N-30 Christy box and concrete lid.
 2. **AD1-2**
 - a. Hose bib behind portable is to be connected to domestic water of the portable.
 3. **CLARIFICATIONS**
 - a. Existing planter blocks at new amphitheater to be removed from site, as per plan.
 - b. Access path for construction trucks will be across the asphalt playground as discussed during the bid walk.
 4. **RFIs**
 - a. The District will accept Requests for Information (RFIs) through today, February 12, 2019. If needed, last addendum will be posted February 13, 2019.

END OF ADDENDUM NO. 1

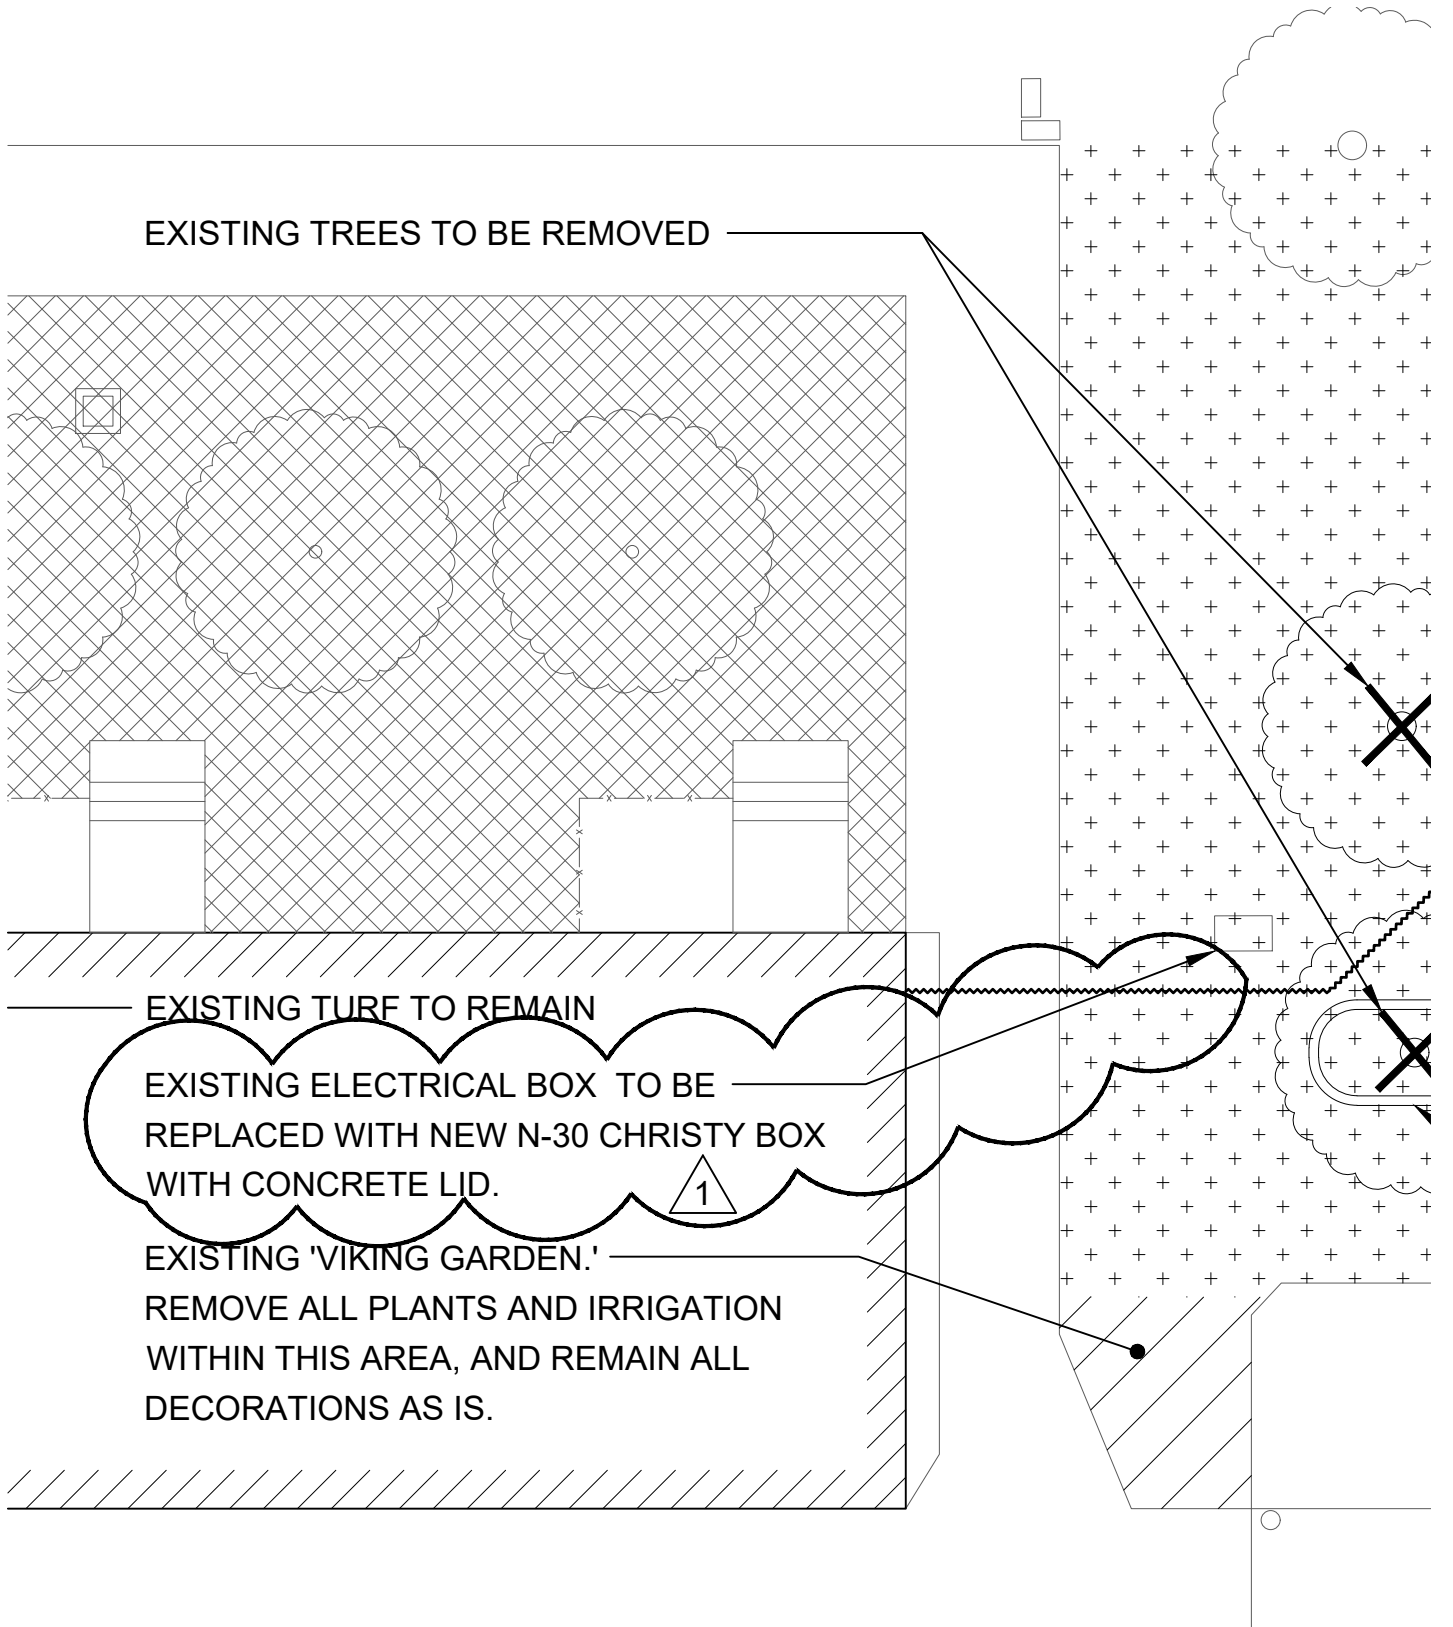

EXISTING TREES TO BE REMOVED

EXISTING TURF TO REMAIN

EXISTING ELECTRICAL BOX TO BE
REPLACED WITH NEW N-30 CHRISTY BOX
WITH CONCRETE LID.




EXISTING 'VIKING GARDEN.'
REMOVE ALL PLANTS AND IRRIGATION
WITHIN THIS AREA, AND REMAIN ALL
DECORATIONS AS IS.



ADDENDUM 

SCALE 1" = 10'

ALL FEATURES, NOTES and DIMENSIONS NOT SPECIFICALLY SHOWN OR NOTED AS CHANGED SHALL REMAIN AS SHOWN ON PREVIOUSLY ISSUED DOCUMENTS.

 <p>LANDSCAPE ARCHITECTURE AND PLANNING 2707 K Street Suite 201 Sacramento, CA 95816 916 369-3990</p>	<p>DEMOLITION PLAN</p>	<p>REF. DWG. L0.2</p>
	<p>H.W. HARKNESS ELEMENTARY SCHOOL LANDSCAPE RENOVATION PHASE II</p>	<p>PROJECT NO. 18-43</p>
	<p>SACRAMENTO CITY UNIFIED SCHOOL DISTRICT SACRAMENTO, CALIFORNIA</p>	<p>SHEET AD1-1</p>

CONTRACTOR TO ADJUST
EXISTING IRRIGATION TO
ENSURE PROPER
COVERAGE OF LAWN AREA.

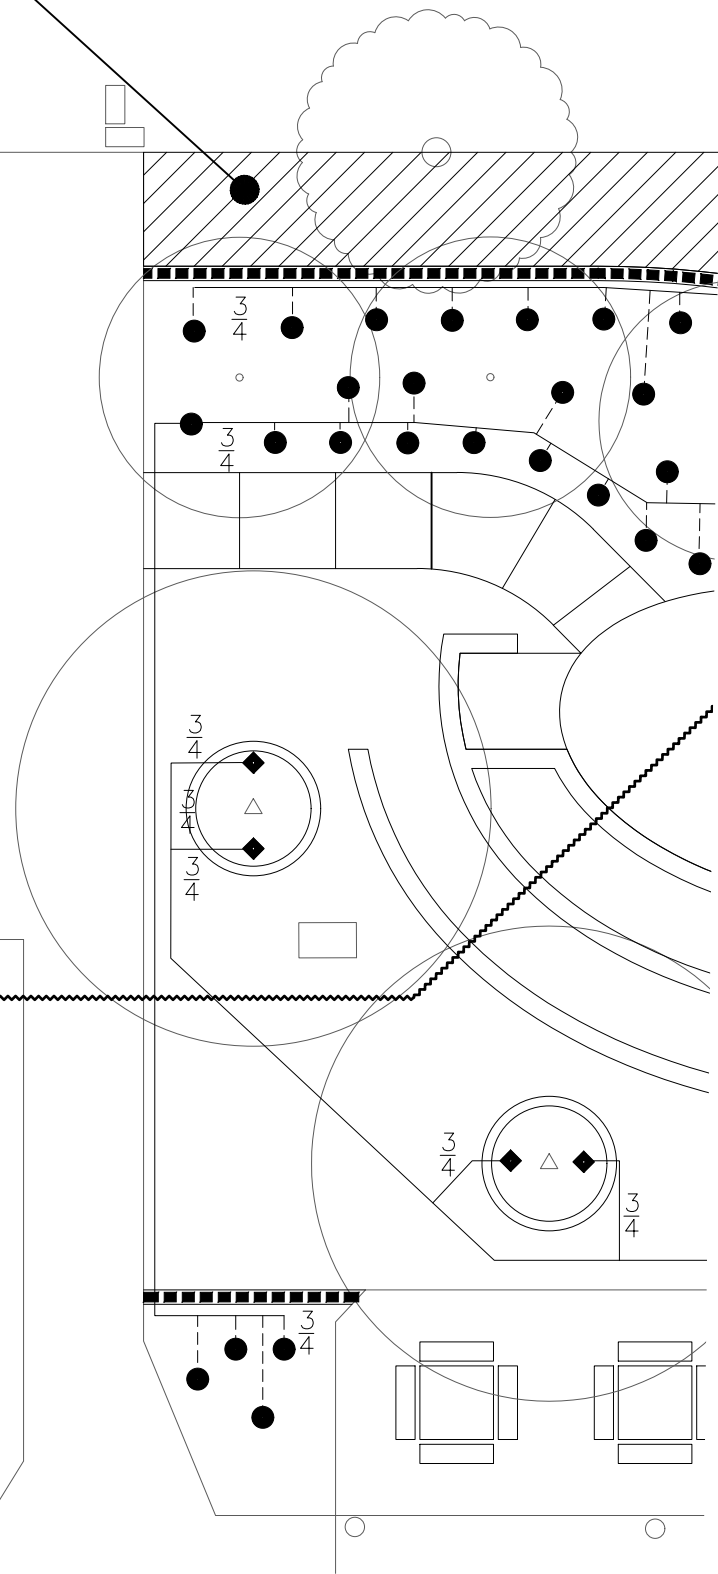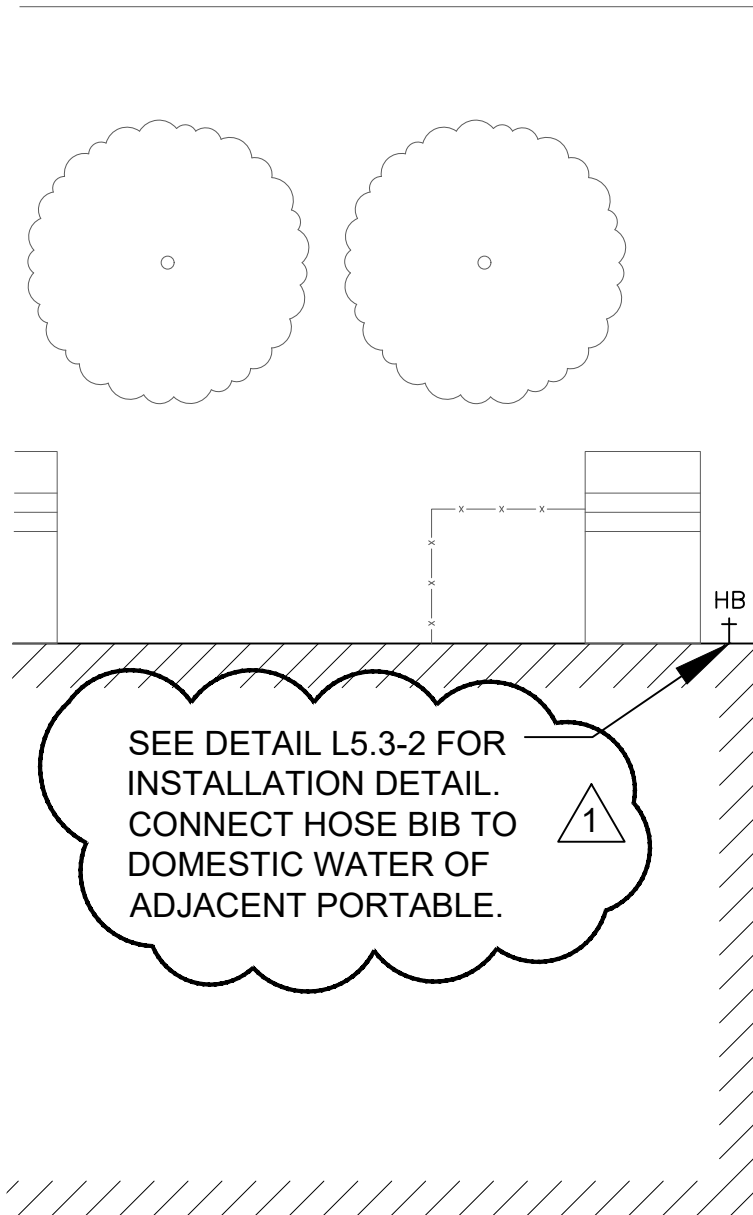

ALL FEATURES, NOTES and DIMENSIONS NOT SPECIFICALLY SHOWN OR NOTED AS CHANGED SHALL REMAIN AS SHOWN ON PREVIOUSLY ISSUED DOCUMENTS.

ADDENDUM 1

SCALE 1" = 10'



LANDSCAPE ARCHITECTURE
AND PLANNING
2707 K Street
Suite 201
Sacramento, CA 95816
916 369-3990

LANDSCAPE IRRIGATION PLAN
H.W. HARKNESS ELEMENTARY SCHOOL
LANDSCAPE RENOVATION PHASE II
SACRAMENTO CITY UNIFIED SCHOOL DISTRICT
SACRAMENTO, CALIFORNIA

REF. DWG.	L4.2
PROJECT NO.	18-43
SHEET	AD1-2