



**Business Services
Contracts Office**

5735 47th Avenue • Sacramento, CA 95824
(916) 643-2464

*Gerardo Castillo, Chief Business Officer
Kimberly Teague, Contract Specialist*

ADDENDUM NO. 1

Date: March 28, 2017

Issued by: Sacramento City Unified School District

**Project: Irrigation Improvements & Outdoor Learning Area
at A.M. Winn K-8 School**

You are hereby notified of the following changes, clarifications, or modifications to the original Contract Documents, Specifications, and Drawings. This Addendum shall supersede the original project documents, and shall take precedence over anything to the contrary therein. All Addenda shall be acknowledged in the Bid Form. Failure to do so may result in disqualification of the bid. All other conditions remain unchanged.

1. DRAWINGS –L1.1

- a. Tree demolition can be removed from the scope. The school district has already removed them and ground the stump.
- b. Existing irrigation controller on portable that is to be removed is to have its control valve wires extended back to the new controller. See AD1-1.

2. DRAWING – L2.1


- a. Existing irrigation controller wires are to be spliced in a new valve box where they enter the ground next to the portable and extended to the nearby mainline and ran in the same trench back to the new controller. Wires to be connected to controller B, and to start at station 35. See AD1-2.

3. DRAWING – L3.1

- a. There is a discrepancy between the decomposed granite detail on the Irrigation Improvements Plans and the Outdoor Learning Area Plans. The district has requested that the details for decomposed granite and metal edging on sheet L3.1 of the Irrigation Improvements Plans be used for the both projects.


END OF ADDENDUM NO. 1

Attachments

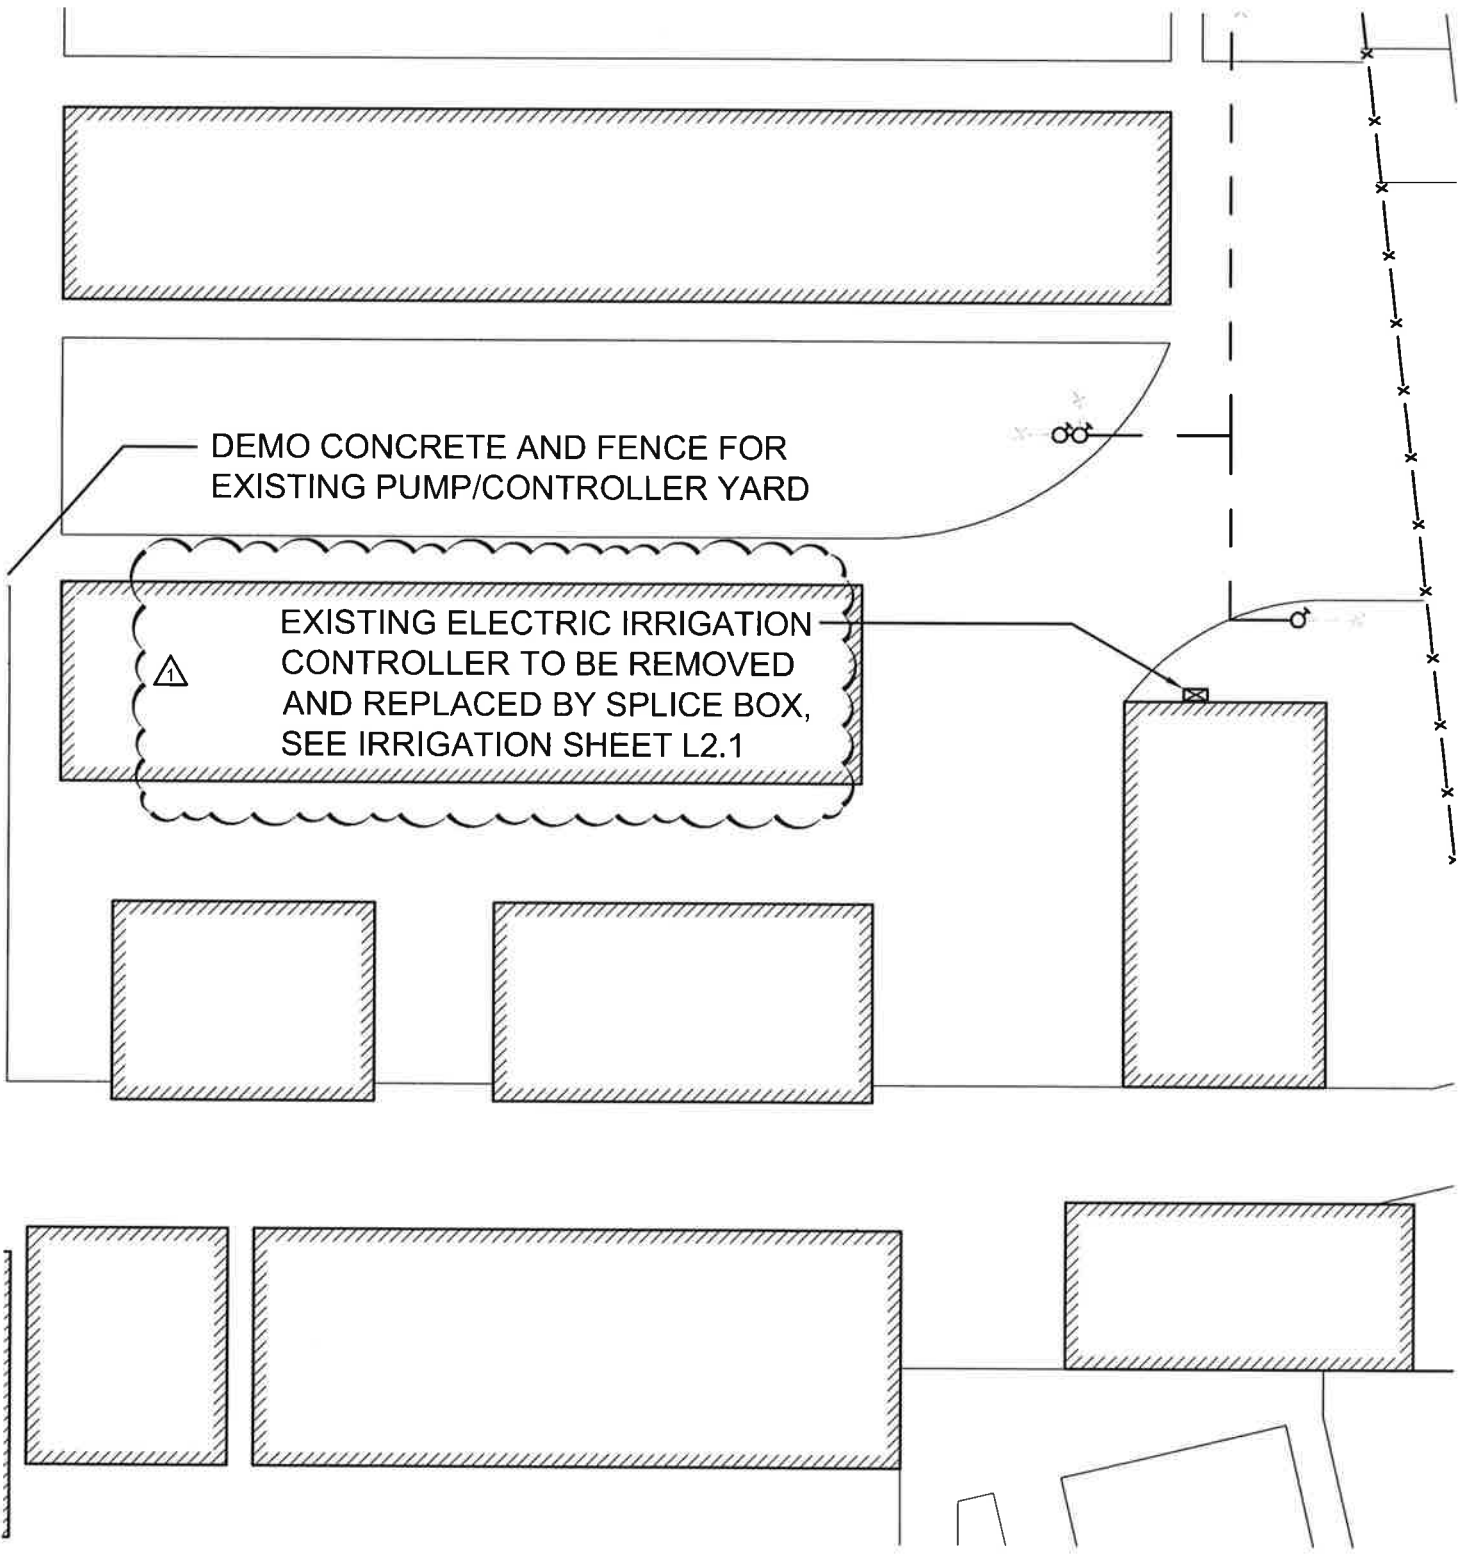


ALL FEATURES, NOTES and DIMENSIONS NOT SPECIFICALLY SHOWN OR NOTED AS CHANGED SHALL REMAIN AS SHOWN ON PREVIOUSLY ISSUED DOCUMENTS.




ADDENDUM 
SCALE 1" = 30'

 MTW group Mamuyac Takehara Waroniecki LANDSCAPE ARCHITECTURE AND PLANNING 10411 Old Placerville Road Suite 205 Sacramento, CA 95827 916 369-3990	IRRIGATION DEMOLITION PLAN	REF. DWG. L1.1
	A.M. WINN ELEMENTARY SCHOOL IRRIGATION IMPROVEMENT	PROJECT NO. 16055
	SACRAMENTO CITY UNIFIED SCHOOL DISTRICT SACRAMENTO, CALIFORNIA	SHEET AD1-1

VALVES IN THIS AREA ARE TO BE INSTALLED AND LATERAL LINE CAPPED FOR EXTENSION BY OTHERS

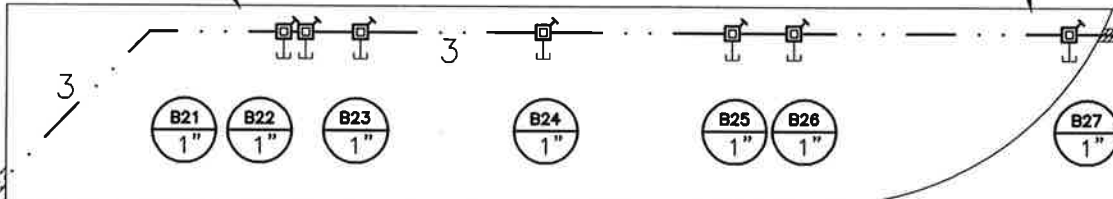

ELECTRICAL WIRES FROM DEMOLISHED IRRIGATION CONTROLLER TO BE PLACED IN NEW SPLICE BOX AND CONNECTED TO NEAREST NEW IRRIGATION MAINLINE

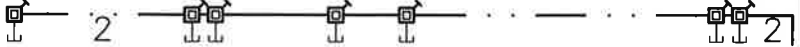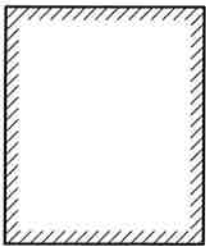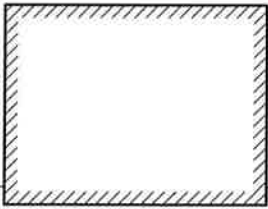

ALL FEATURES, NOTES and DIMENSIONS NOT SPECIFICALLY SHOWN OR NOTED AS CHANGED SHALL REMAIN AS SHOWN ON PREVIOUSLY ISSUED DOCUMENTS.

ADDENDUM ¹
SCALE 1" = 30'



MTV group
LANDSCAPE ARCHITECTURE AND PLANNING
Mamuyac
Takehara
Woroniecki
10411 Old Placerville Road
Suite 205
Sacramento, CA 95827
916 369-3990

LANDSCAPE IRRIGATION PLAN
A.M. WINN ELEMENTARY SCHOOL
IRRIGATION IMPROVEMENT
SACRAMENTO CITY UNIFIED SCHOOL DISTRICT
SACRAMENTO, CALIFORNIA

REF. DWG.	L2.1
PROJECT NO.	16055
SHEET	AD1-2