
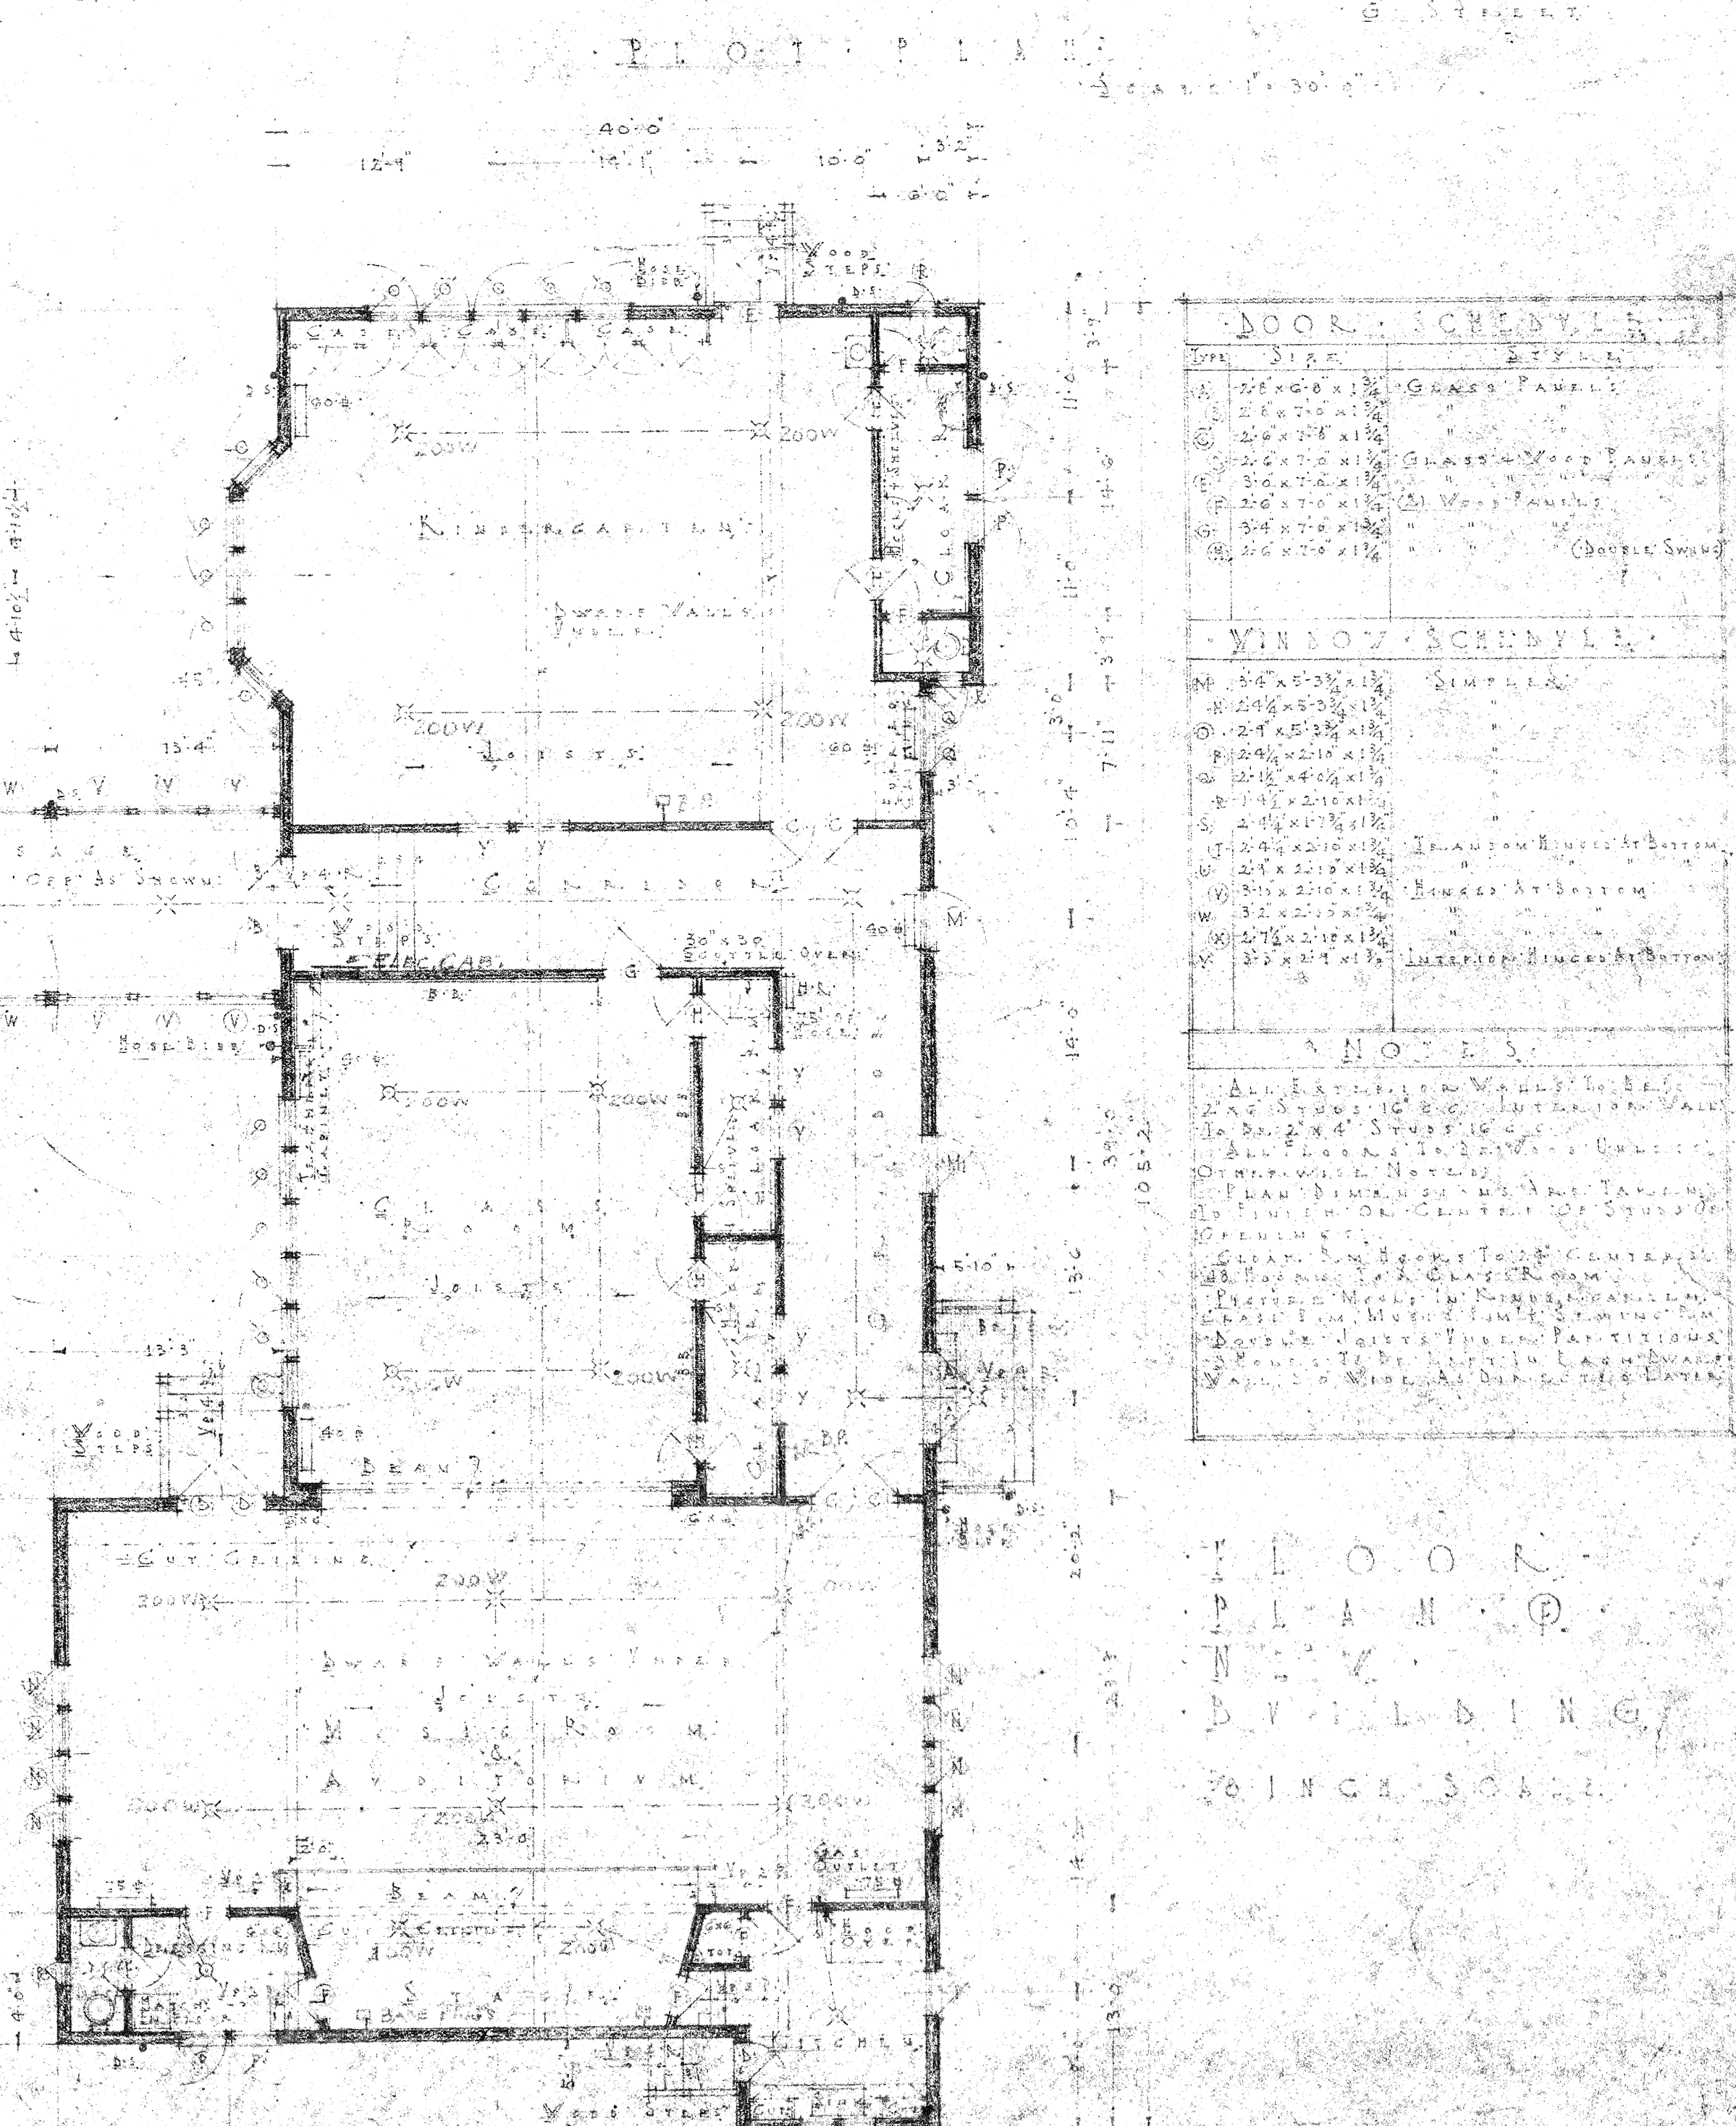


FIRST FLOOR PLAN
Existing Building

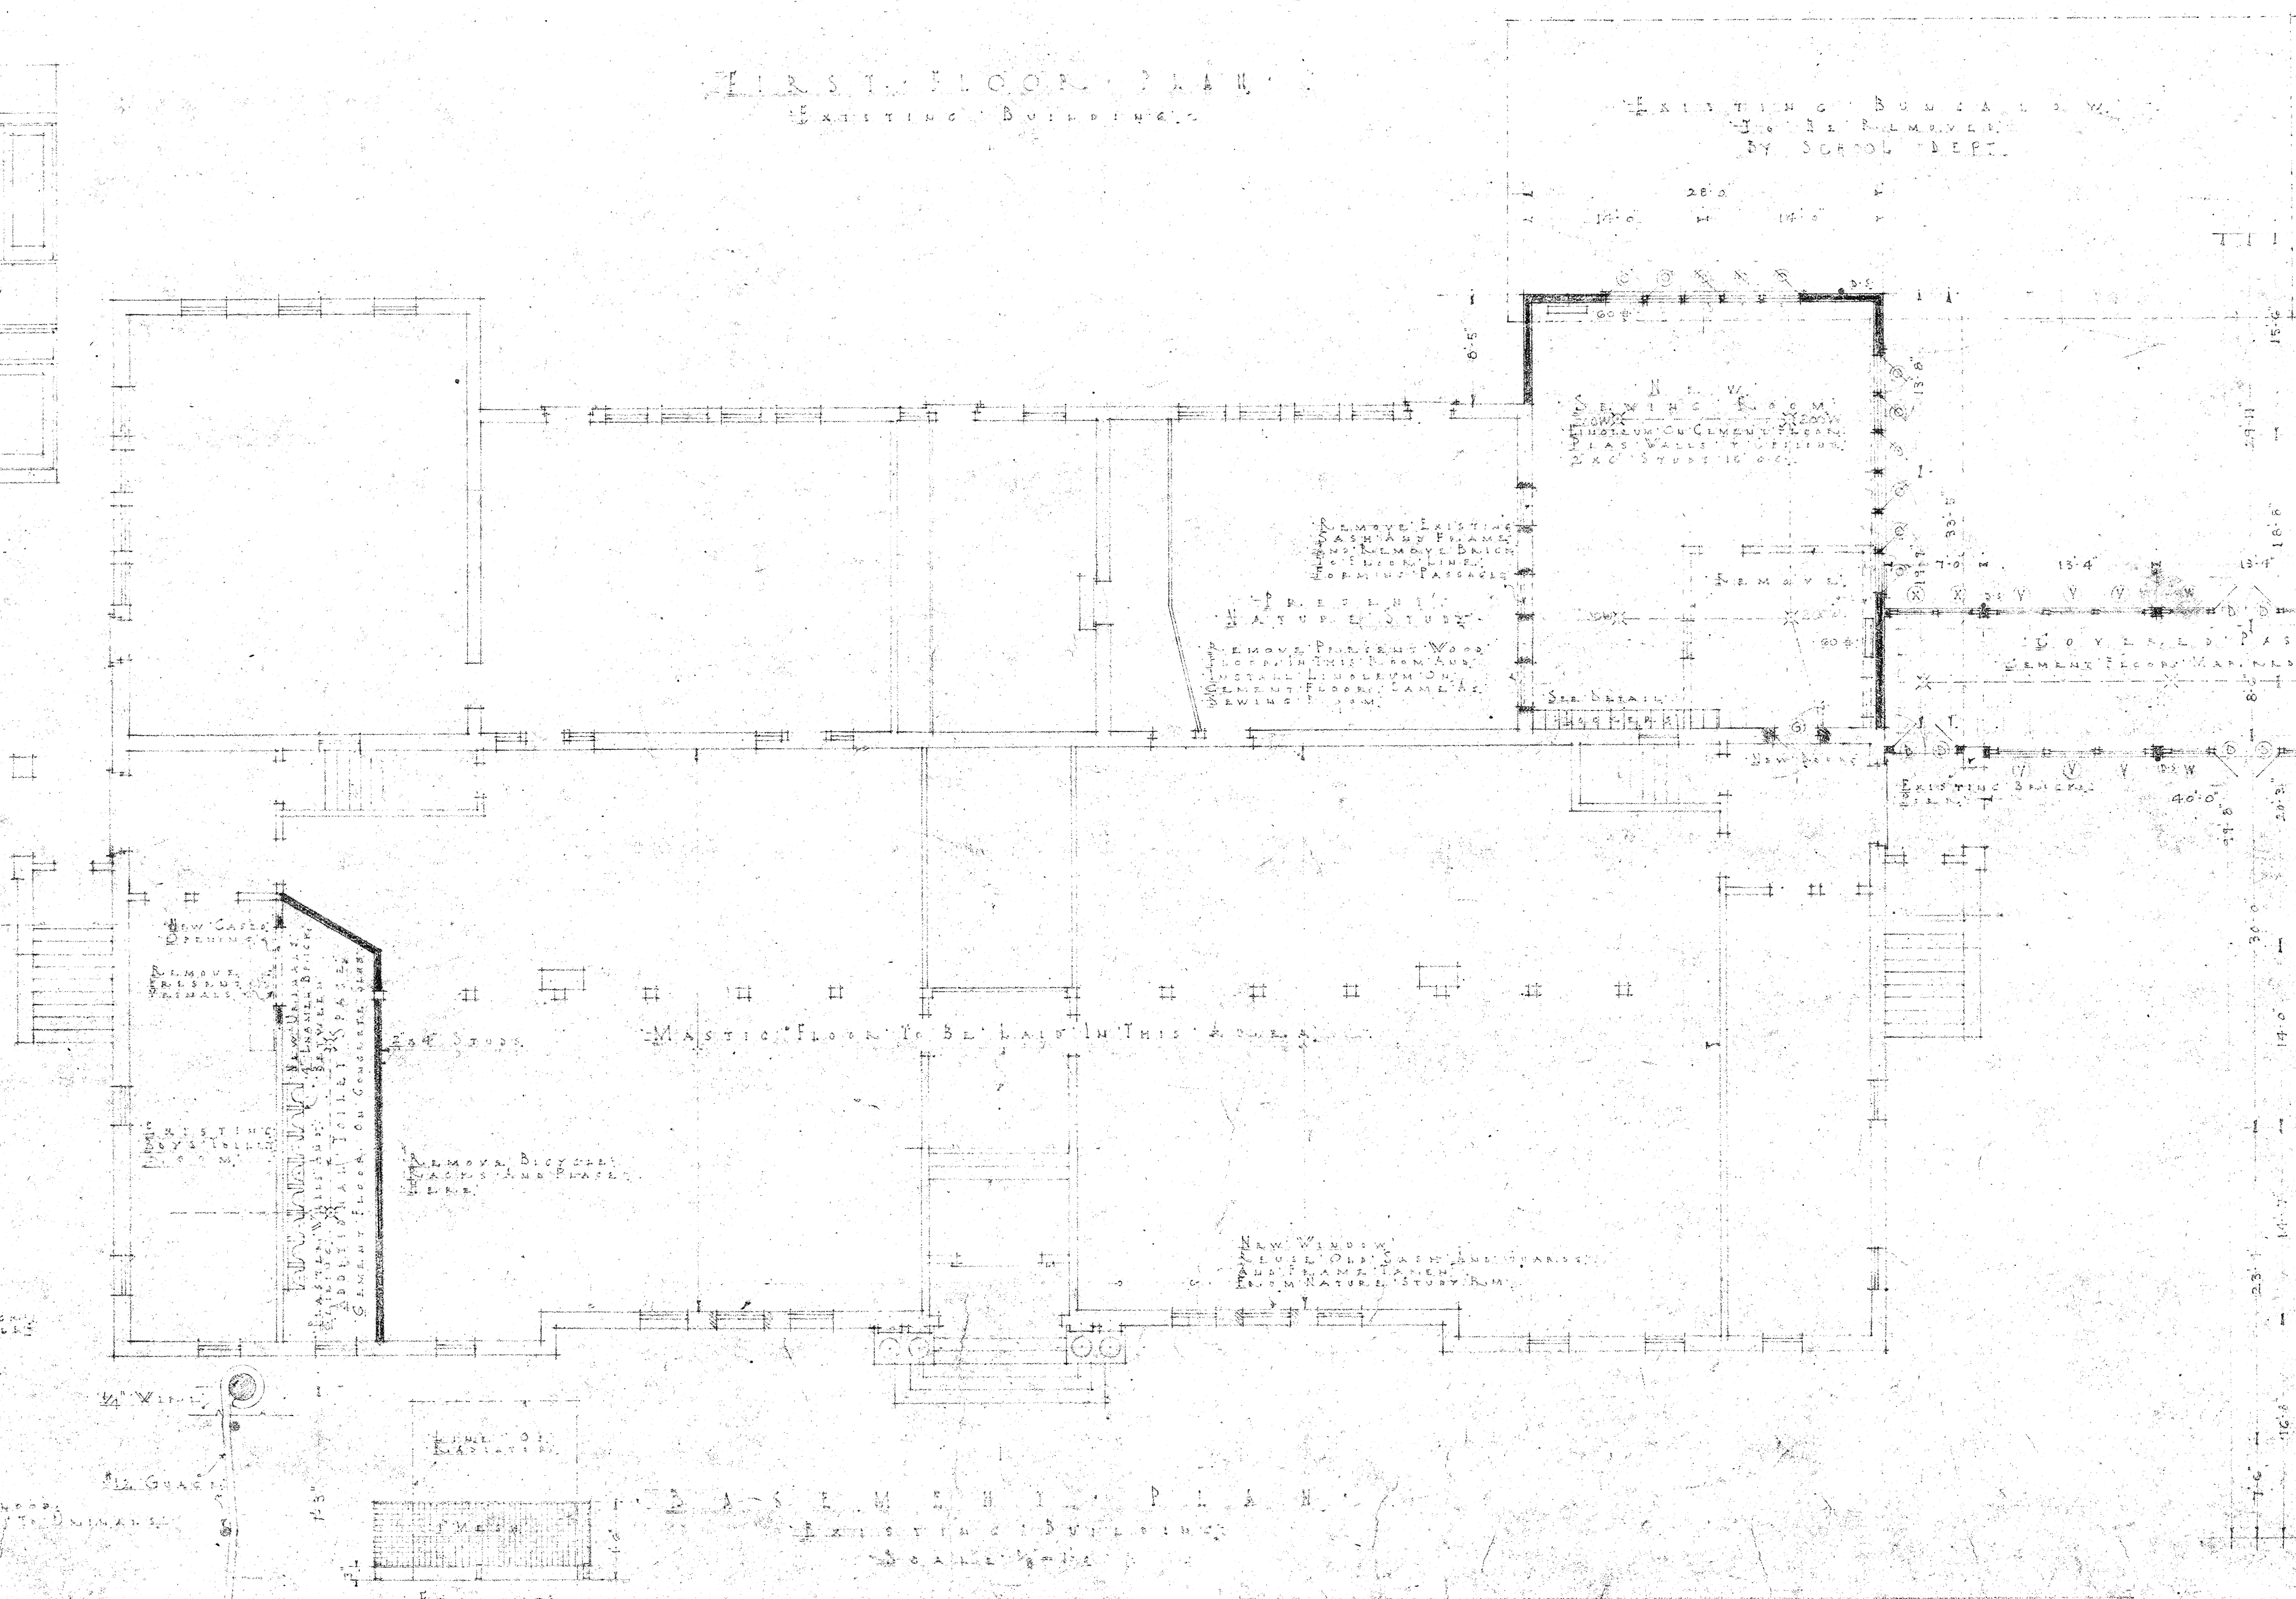

DOOR SCHEDULE


WINDOW SCHEDULE


NOTES

























