



Business Services

Contracts Office

5735 47th Avenue • Sacramento, CA 95824

(916) 643-2464

Gerardo Castillo, Chief Business Officer

Jessica Sulli, Contract Specialist

ADDENDUM NO. 1

Date: March 12, 2018

Issued by: Sacramento City Unified School District

Project: A.M. Winn Asphalt Replacement

You are hereby notified of the following changes, clarifications, or modifications to the original Contract Documents, Specifications, and Drawings. This Addendum shall supersede the original project documents, and shall take precedence over anything to the contrary therein. All Addenda shall be acknowledged in the Bid Form. Failure to do so may result in disqualification of the bid. All other conditions remain unchanged.

Drawings:

1. Sheet C1.1- Replace with full size addendum drawing C1.1 dated 03/05/18.
2. Sheet C3.1- Replace with full size addendum drawing C1.1 dated 03/05/18.

General:

1. As additive alternate number 2, replace the striping shown on sheet C3.1 with the striping shown on C3.1-ALT and details on C4.1-ALT. Items not related to striping on sheet C3.1 shall remain in the contract. A new bid form is included with this addendum.


END OF ADDENDUM NO. 1


Attachments

1.	IN THE EVENT THAT ANY UNUSUAL CONDITIONS NOT COVERED BY THE GEOTECHNICAL INVESTIGATION REPORT OR ARE ENCOUNTERED DURING GRADING OPERATIONS THE GEOTECHNICAL ENGINEER AND THE ENGINEER SHALL BE IMMEDIATELY NOTIFIED FOR DIRECTIONS.	8.	EXISTING UTILITY STRUCTURES IN AREAS OF NEW PAVING SHALL BE REMOVED AND REINSTALLED AT NEW GRADE UNLESS SPECIFICALLY NOTED OTHERWISE.
2.	NO BURNING OR BLASTING SHALL BE PERMITTED.	9.	ITEMS OUTSIDE THE LIMITS OF DEMOLITION SHALL REMAIN AND BE PROTECTED FROM DAMAGE DURING CONSTRUCTION.
3.	ADDITIONAL DEMOLITION INFORMATION MAY BE SHOWN ON THE GRADING, DRAINAGE, AND UTILITY PLANS, AND THOSE PLANS PREPARED BY OTHER DISCIPLINES FOR THIS PROJECT.	10.	CONTRACTOR SHALL COMPLY WITH CHAPTER 33 OF THE 2014 CFC, "FIRE SAFETY DURING CONSTRUCTION AND DEMOLITION" AT ALL TIMES DURING CONSTRUCTION.
4.	ALL DEMOLISHED ITEMS SHALL BE DISPOSED OF OFFSITE AT A SUITABLE, LEGAL, DUMP SITE OR OTHER FACILITY.	11.	CONTRACTOR SHALL HIRE A UTILITY LOCATING COMPANY AND SHALL SCAN THE ENTIRE AREA WITHIN THE LIMITS OF NEW WORK. ALL UTILITIES LOCATED SHALL BE MARKED AND PROTECTED DURING THE LIMING OPERATIONS AS WELL AS ANY EXCAVATING TASKS. ANY UTILITY DAMAGED WITHIN THE LIMITS OF WORK WILL BE THE RESPONSIBILITY OF THE CONTRACTOR TO REPAIR.
5.	ALL DISPOSED OF MATERIALS SHALL BE RECYCLED IF POSSIBLE.	12.	ALL DEMOLITION SHALL BE APPROPRIATELY SUPPORTED AND REINFORCED DURING REMOVAL TO PREVENT INJURY FROM FALLING, PROJECTILE, OR OTHERWISE MOVING DEBRIS OR OTHER DELETERIOUS MATERIAL. ONSITE SAFETY WITHIN THE LIMITS OF WORK IS THE CONTRACTORS SOLE RESPONSIBILITY.
6.	THE TYPES, LOCATIONS, SIZES AND/OR DEPTHS OF EXISTING UNDERGROUND UTILITIES AS SHOWN IN THESE PLANS WERE OBTAINED FROM SOURCES OF VARYING RELIABILITY. THE CONTRACTOR IS CAUTIONED THAT ONLY ACTUAL EXCAVATION WILL REVEAL THE TYPES, EXTENT, SIZES, LOCATIONS, AND DEPTHS OF SUCH UNDERGROUND UTILITIES. A REASONABLE EFFORT HAS BEEN MADE TO LOCATE AND DELINEATE ALL KNOWN UNDERGROUND UTILITIES. HOWEVER, WARREN CONSULTING ENGINEERS CAN ASSUME NO RESPONSIBILITY FOR THE COMPLETENESS OR ACCURACY OF ITS DELINEATION OF SUCH UNDERGROUND UTILITIES, NOR FOR THE EXISTENCE OF OTHER BURIED OBJECTS OR UTILITIES WHICH MAY BE ENCOUNTERED BUT WHICH ARE NOT SHOWN ON THESE DRAWINGS. THE CONTRACTOR OR ANY SUBCONTRACTOR FOR THIS CONTRACT SHALL NOTIFY THE DISTRICT TWO (2) WORKING DAYS IN ADVANCE OF PERFORMING ANY EXCAVATION WORK IN ORDER TO VERIFY TO THE GREATEST EXTENT POSSIBLE THE EXISTING UTILITY LINES, CONFLICTS AND PROPOSED UTILITY CONNECTION POINTS.	13.	SAWCUTS AND SUBSEQUENT PATCH BACK OF CONCRETE WALKS, SHALL BE TO THE EXISTING CONCRETE JOINT BEYOND NEAREST THE LOCATION OF DEMOLITION AS SHOWN. A REASONABLE EFFORT HAS BEEN MADE TO LOCATE, SHOW AND COORDINATE WITH EXISTING JOINTS, HOWEVER IF FIELD CONDITIONS ARE OTHERWISE, IT IS UNDERSTOOD TO REMOVE AND PATCH BACK TO THE NEAREST JOINTS BEYOND DEMOLITION.
7.	REFER TO LOGISTICS PLAN, SECTION 00 80 00 AND ARCHITECTURAL DRAWINGS FOR ADDITIONAL INFORMATION REGARDING SALVAGED ITEMS AND INSTRUCTION FOR SUCH ITEMS BEYOND THAT SHOWN ON THIS PLAN.	14.	CONTRACTOR SHALL AVOID DAMAGE TO EXISTING PLANTING AND IRRIGATION ALONG EDGES OF DEMOLITION AND NEW PAVEMENT. CONTRACTOR SHALL REPAIR ANY DAMAGE, TO INCLUDE NEW IRRIGATION LINES, NEW HEADS, NEW BARK/MULCH AND NEW SOD TURF WHERE NECESSARY.

1. REMOVE AND DISPOSE OF EXISTING AC PAVING AND BASE ROCK.
2. REMOVE AND SALVAGE EXISTING BIKE RACK FOR REINSTALLATION AFTER SEAL AND STRIPE IS COMPLETED.
3. REMOVE AND DISPOSE OF EXISTING BASKETBALL POST, FOOTING AND BACKBOARD.
4. REMOVE AND DISPOSE OF EXISTING TETHERBALL POST.
5. EXISTING BALL WALL TO REMAIN AND BE PROTECTED.
6. REMOVE AND DISPOSE OF EXISTING CONCRETE.
7. REMOVE AND DISPOSE OF EXISTING CURB.
8. REMOVE AND DISPOSE OF EXISTING CHAIN LINK FENCE, POSTS AND FOOTINGS.

9. REMOVE WATER BOX AND CAP LINE BELOW GRADE.
10. BENCH TO REMAIN.
11. REMOVE AND REPLACE ELECTRICAL BOX, REPLACE W/B44 WITH CONCRETE LID LABELED "ELECTRIC". PROVIDE EXTENSIONS AS NEEDED.
12. REMOVE AND REPLACE CLEANOUT PER 1
C1.1

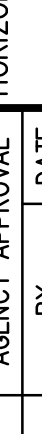SHEET NO.		TITLE: DEMOLITION PLAN						PROJECT: WINN ELEMENTARY SCHOOL HARD COURT PAVING SAC. CITY UNIFIED SCHOOL DISTRICT, SACRAMENTO, CALIFORNIA	
DESIGNED: TF		NO.		REVISIONS		AGENCY APPROVAL		HORIZONTAL SCALE:	
DRAWN: TB		1		ADDITION # 1		DATE		AS NOTED	
CHECKED:								VERTICAL SCALE:	
DATE: 01-24-18								AS NOTED	
								JOB NO.: 17--206C	
								BENCHMARK NO. — ELEV. —	
								A.P.N. —	

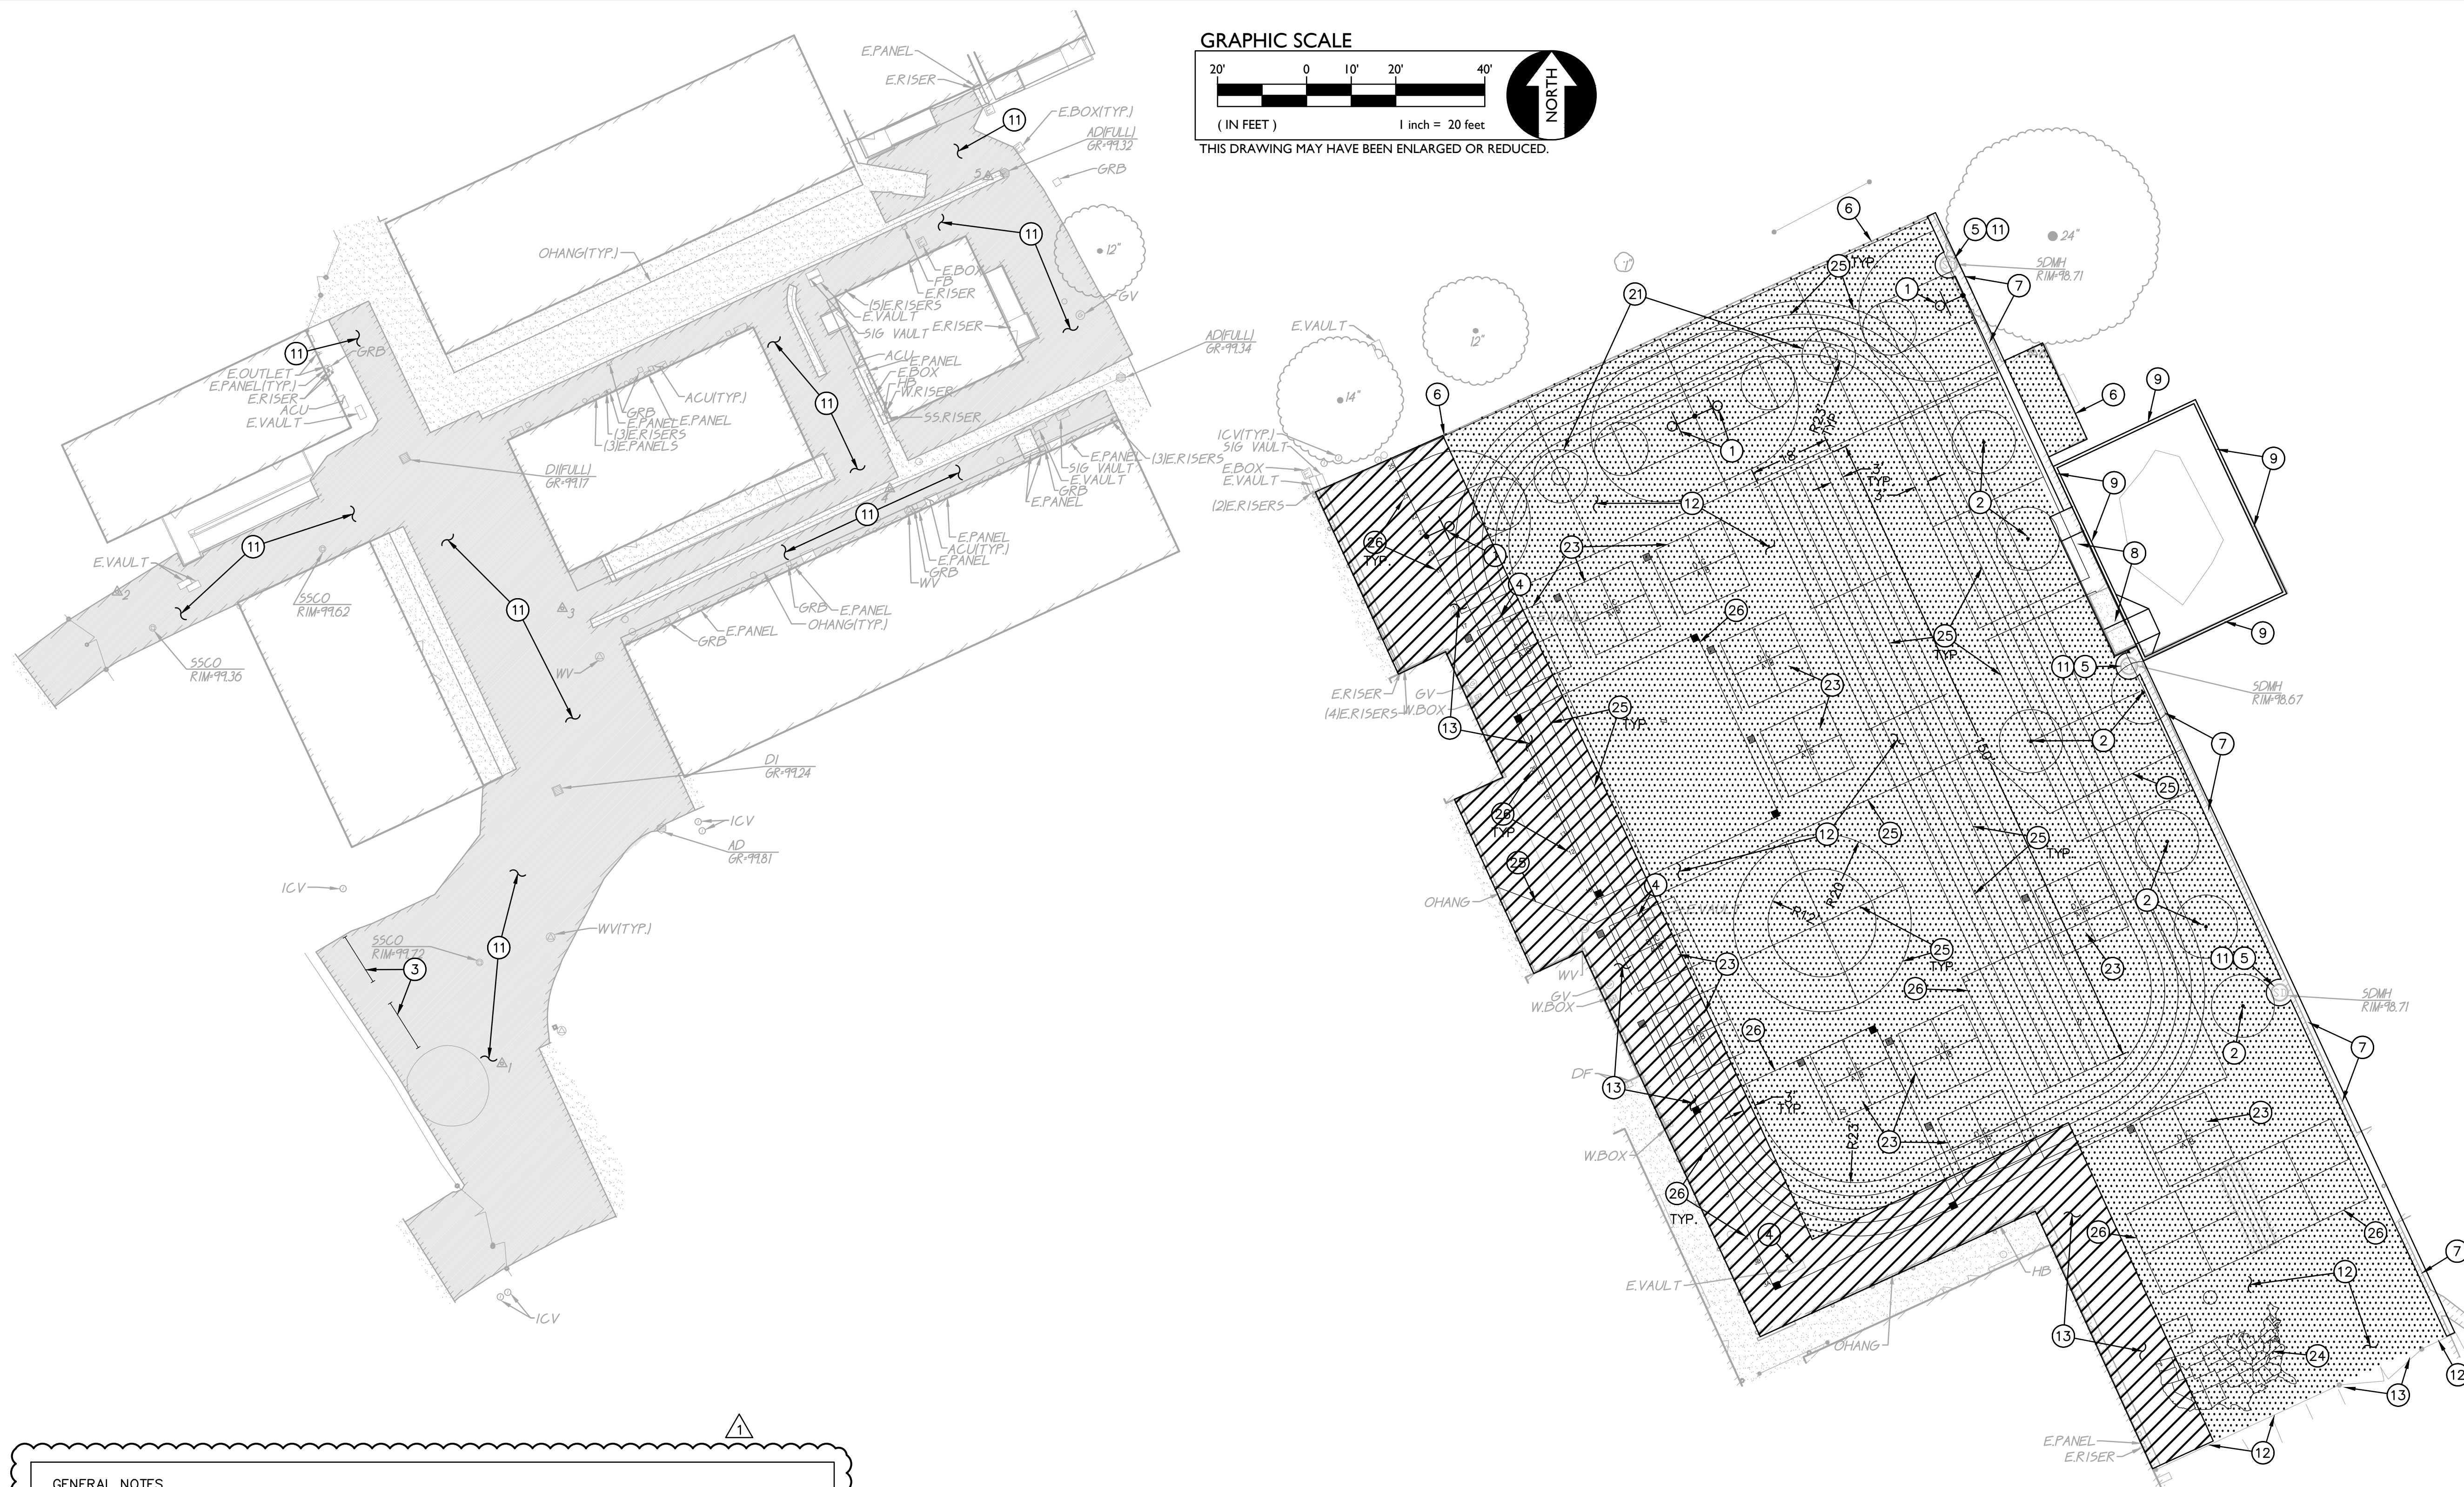

GENERAL NOTES

1. ADJUST TO FINISH GRADE ALL UTILITY BOXES, FRAMES, COVERS SLEEVES, POST HOLES, GRATES, HOSE BIBS, BOXES, ETC. FOUND IN AREA OF WORK. CLEAN OR REPLACE AS NECESSARY TO ENSURE PROPER SEATING.
2. SLOPE OF FINISHED PAVING TO BE 1% MINIMUM FOR ASPHALT, 0.5% MINIMUM FOR CONCRETE AND THE MAXIMUM SLOPE SHALL BE AS FOLLOWS; CROSS SLOPE PERPENDICULAR TO PATH OF TRAVEL -2%. DIRECTION OF TRAVEL -5%. RAMP IN DIRECTION OF TRAVEL -8.33% PLAZA-2% IN ANY DIRECTION.
3. UNLESS OTHERWISE NOTED DOWNSPOUTS AND RAIN WATER LEADERS SHALL BE MODIFIED AS FOLLOWS:
 - A. SURFACE DRAINING - SHALL BE CUT AS NECESSARY TO ALLOW DRAINAGE AFTER PAVING.
 - B. KICKS SHALL BE RECONNECTED TO DRAINAGE SYSTEM. PROVIDE ALL FITTINGS NECESSARY TO MAKE CONNECTION.
4. REMOVE AND REINSTALL ALL CHAIN LINK FENCING FABRIC TO ALLOW FOR NEW PAVING AND/OR OVERLAY. REINSTALL AFTER PAVING IS COMPLETE.
5. REMOVE ALL DOOR STOPS AND RETURN TO THE OWNER.
6. ADJUST ALL SANITARY SEWER CLEANOUTS WITHIN AREA OF WORK LIMITS TO FINISH GRADE PER
7. UNLESS OTHERWISE NOTED, ALL STRIPING REMOVED DURING CONSTRUCTION/DEMOLITION TO BE REPLACED.
8. ALL FINISH GRADES SHOWN IN LANDSCAPE AREAS ARE GRADES WITH AMENDMENTS ALREADY ADDED. MOUNDING OF GRADES WILL NOT BE ACCEPTED. ALL FLAT AND SLOPED GRADES SHALL BE STRAIGHT GRADED.

CONSTRUCTION NOTES

1. INSTALL BASKETBALL POST, BACKBOARD AND GOAL. STEELCRAFT
12C44/12C044 01 600N 13
C4.1
2. INSTALL TETHERBALL POST PER 1
C4.1
3. REINSTALL SALVAGED BIKE RACK.
4. ADJUST EXISTING UTILITY COVER TO FINISH GRADE.
5. ADJUST STORM DRAIN MANHOLE COVER TO FINISH GRADE.
6. PROVIDE HEADER BOARD PER 2
C4.1
7. CONSTRUCT CONCRETE VALLEY GUTTER PER 9
C4.1
8. CONSTRUCT CONCRETE RAMP WITH HANDRAILS BOTH SIDES WITH 6' LANDING TOP AND BOTTOM. OUTSIDE RAIL TO WRAP AROUND TOP LANDING. 10
C4.1
9. CONST. 8" CONCRETE APPARATUS CURB. 11
C4.1
10. CONST. CONCRETE APPARATUS RAMP. 12
C4.1
11. PROVIDE 1' CONCRETE BAND AROUND INLET.
12. INSTALL 5' CHAIN LINK FENCE.
13. INSTALL 20' WIDE DOUBLE SWING CHAIN LINK GATE.

PAVING NOTES

11. TYPE 11 PAVING
CRACK FILL AND PLACE 2 COATS OF SEALCOAT.
12. TYPE 12 PAVING
PLACE 3" AC ON 4" AB OVER CHEMICALLY TREATED SUBGRADE. PLACE 2 COATS OF SEAL COAT AS ADDITIVE ALTERNATE #1.
13. TYPE 13 PAVING
PLACE 5" PCC W/#4 BARS AT 18" OCEW ON 6" AB OVER COMPACTED SUBGRADE.

STRIPING NOTES

21. PROVIDE BASKETBALL COURT STRIPING WHITE, 2" WIDE PER $\frac{3}{C4.1}$
22. PROVIDE TETHERBALL STRIPING WHITE, 2" WIDE PER $\frac{4}{C4.1}$
23. PROVIDE 4 SQUARE STRIPING PER $\frac{5}{C4.1}$
24. PROVIDE US MAP STRIPING PER $\frac{6}{C4.1}$
25. PAINT WHITE, 4" WIDE STRIPE.
26. PAINT 1', BLUE NUMBER.
27. PROVIDE BALL WALL STRIPING PER $\frac{7}{C4.1}$
28. PROVIDE KICKBALL STRIPING PER $\frac{8}{C4.1}$

DESIGNED:	TF
DRAWN:	TB
CHECKED:	TF
DATE:	01 04 19

REVISIONS	
NO.	DESCRIPTION ADDENDUM # 1
1	


		AGENCY APPROVAL	
	DATE	BY	DATE
	03/05/18		

HORIZONTAL SCALE	AS NOTED
VERTICAL SCALE:	AS NOTED
JOB NO.: 17-206C	


A.P.N. _____

BENCHMARK NO. _____ ELEV. _____

FILENAME: \\17-206 CIVIL.DWG 17-206C3.1-ALT.DWG PLOTTED: Monday, March 05, 2018

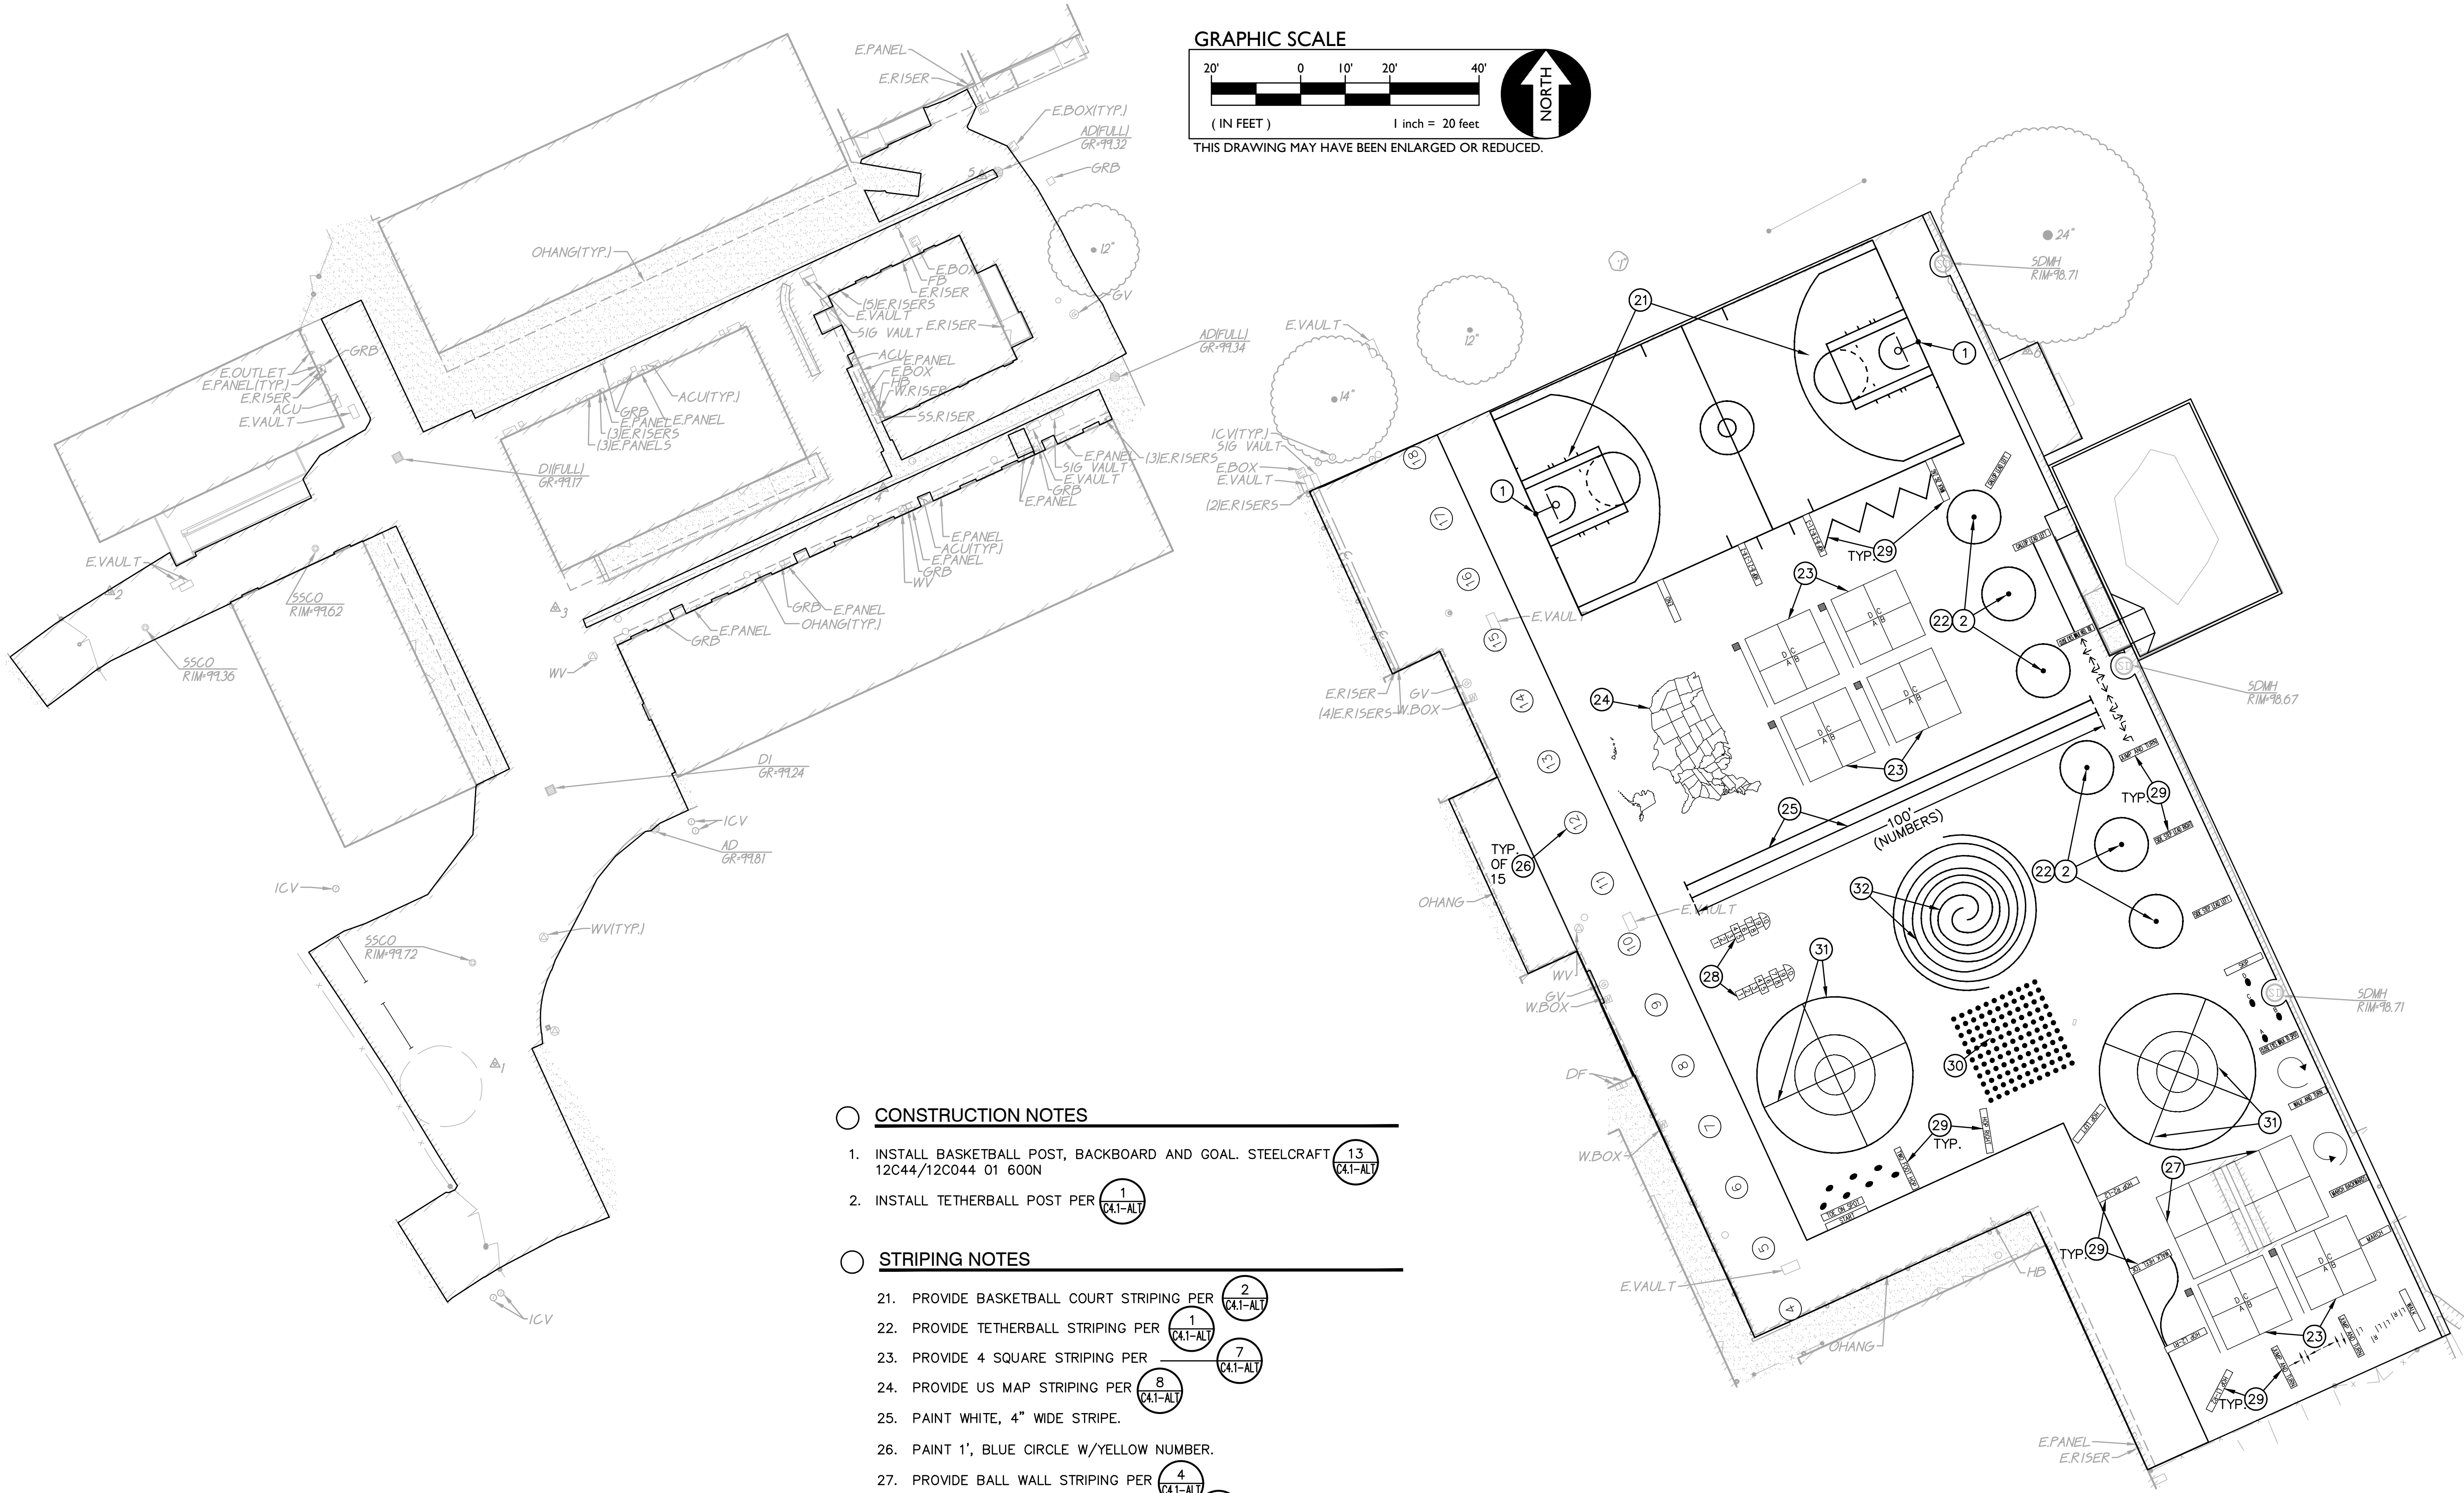


- CONSTRUCTION NOTES**
- INSTALL BASKETBALL POST, BACKBOARD AND GOAL. STEELCRAFT 12C44/12C044 01 600N
 - INSTALL TETHERBALL POST PER
- STRIPING NOTES**
- PROVIDE BASKETBALL COURT STRIPING PER
 - PROVIDE TETHERBALL STRIPING PER
 - PROVIDE 4 SQUARE STRIPING PER
 - PROVIDE US MAP STRIPING PER
 - PAINT WHITE, 4\"/>

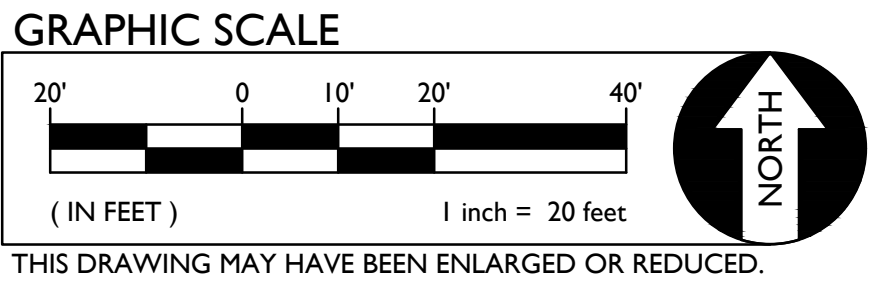


SHEET NO.		C3.1-ALT		TITLE: ALT-STRIPING PLAN		PROJECT: WINN ELEMENTARY SCHOOL HARDCOURT PAVING		SAC. CITY UNIFIED SCHOOL DISTRICT, SACRAMENTO, CALIFORNIA							
				WARREN CONSULTING ENGINEERS, INC. 117 WINDFIELD WAY, SUITE 110 EL DORADO HILLS, CA 95762 (916) 985-1970											
				DESIGNED: TF		NO. 1		REVISIONS		AGENCY APPROVAL		HORIZONTAL SCALE:		A.P.N.	
				DRAWN: TB		ADDITION # 1		DESCRIPTION		BY		AS NOTED		BENCHMARK NO.	
				CHECKED:								VERTICAL SCALE:			
				DATE:								AS NOTED			
				DATE: 01-24-18								JOB NO: 17-206C			


FILENAME: \\17-206 CIVIL DWG\\17-206C4.1-ALT.DWG PLOTTED: Monday, March 05, 2018

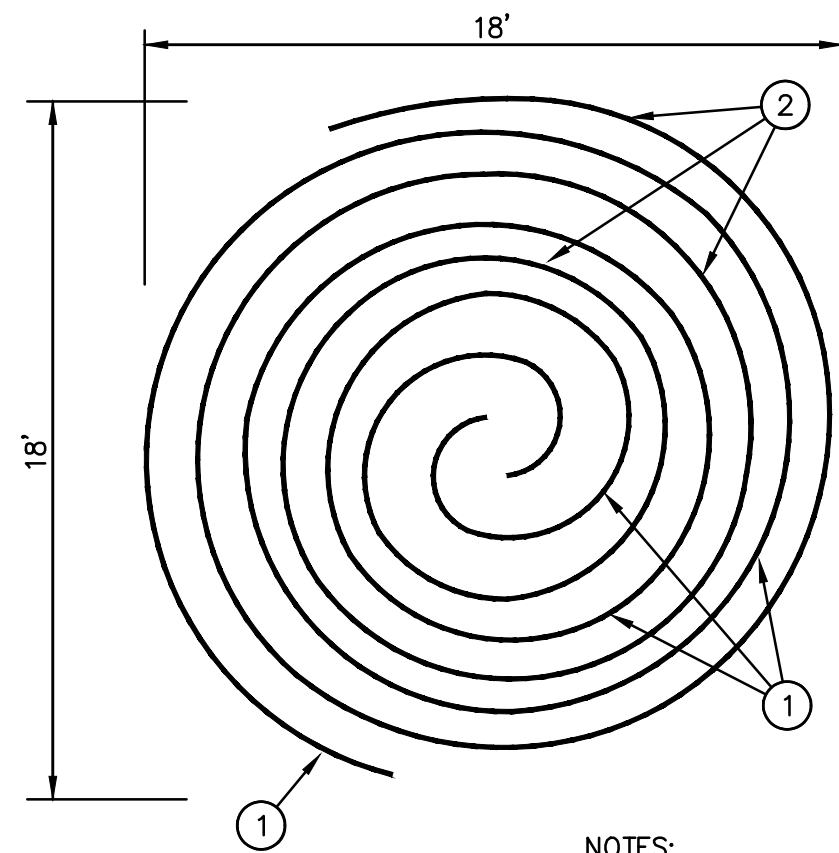

11 SWIRL COURT STRIPING
C4.1-ALT NO SCALE

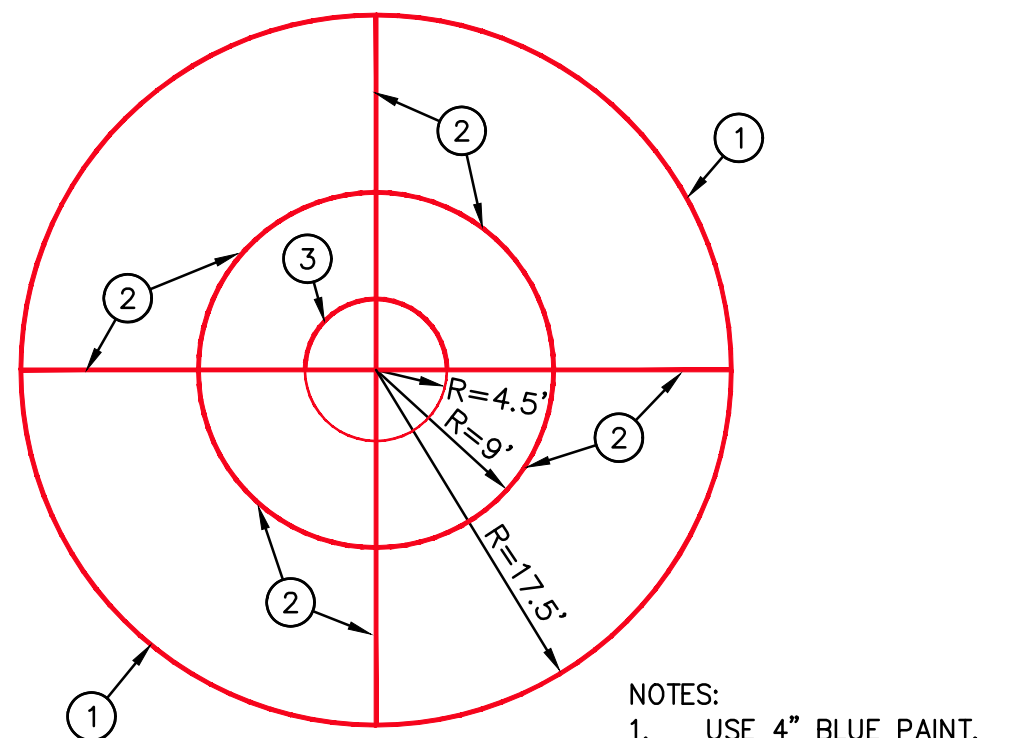


9 WAGON WHEEL COURT STRIPING
C4.1-ALT NO SCALE

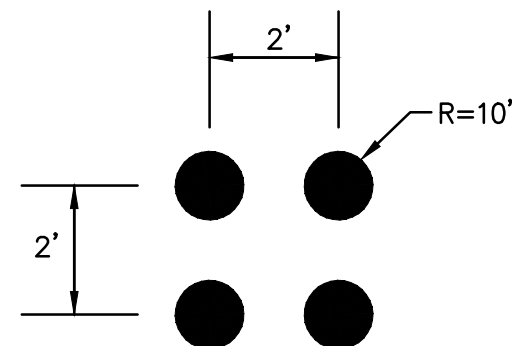


10 STUDENT LINE-UP STRIPING
C4.1-ALT NO SCALE




8 U.S. MAP
C4.1-ALT NO SCALE

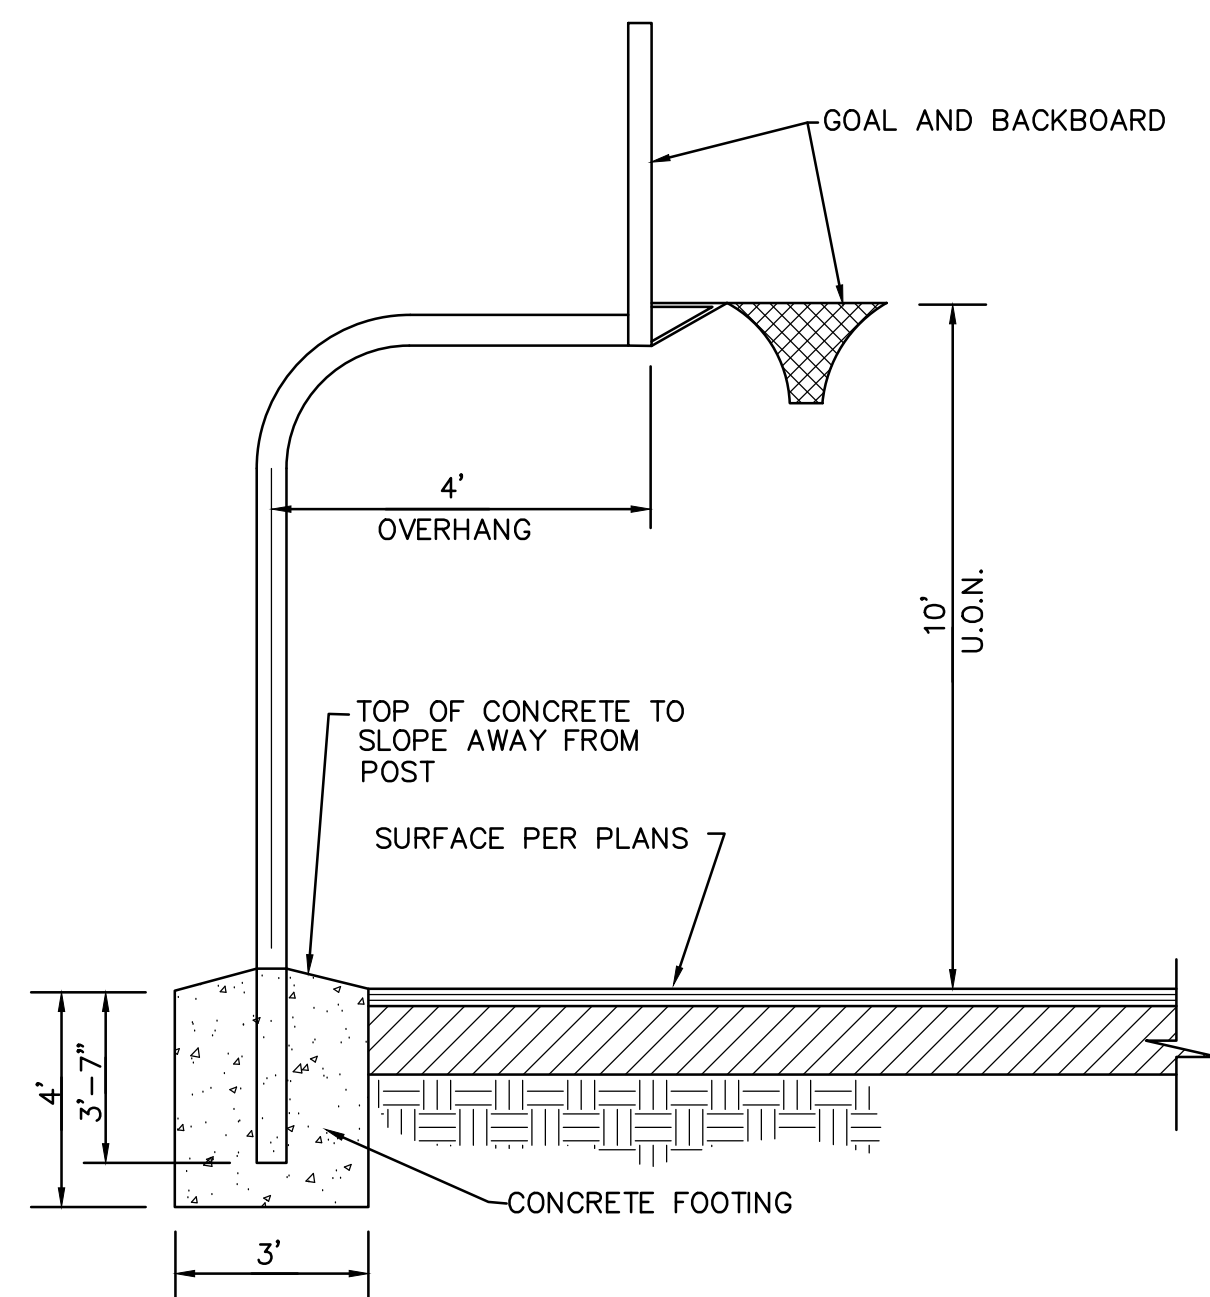


3 BASKETBALL GOAL AND BACKSTOP (EXTERIOR HARD COURT)
C4.1-ALT NO SCALE

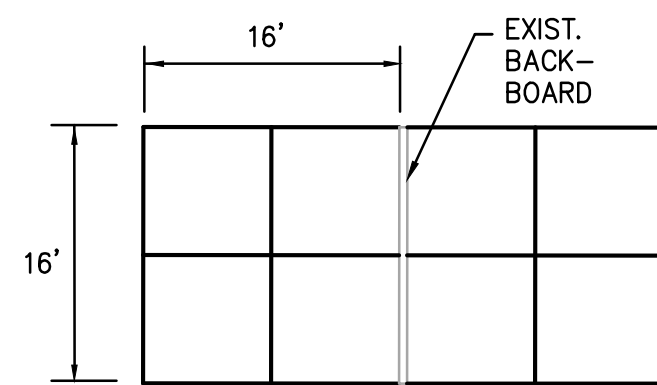

4 HANDBALL
C4.1-ALT NO SCALE


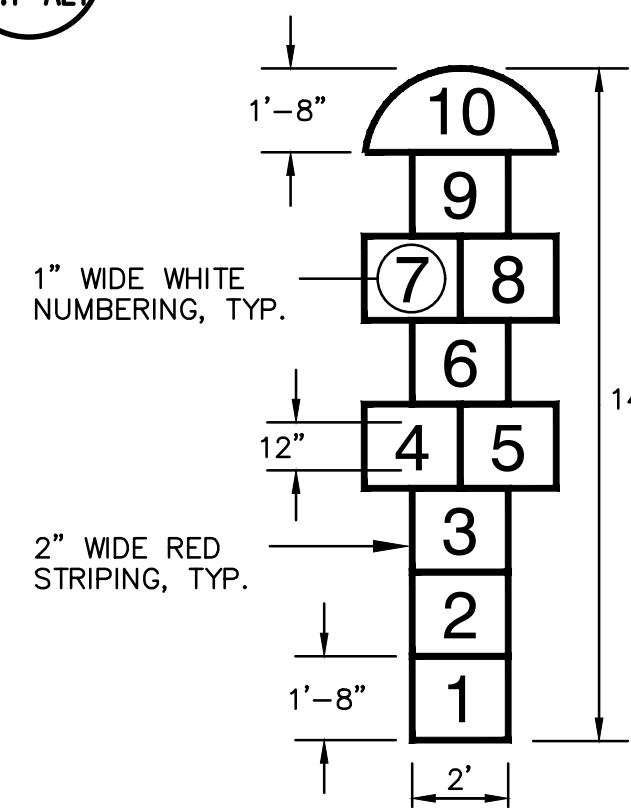


5 HOPSCOTCH STRIPING
C4.1-ALT NO SCALE

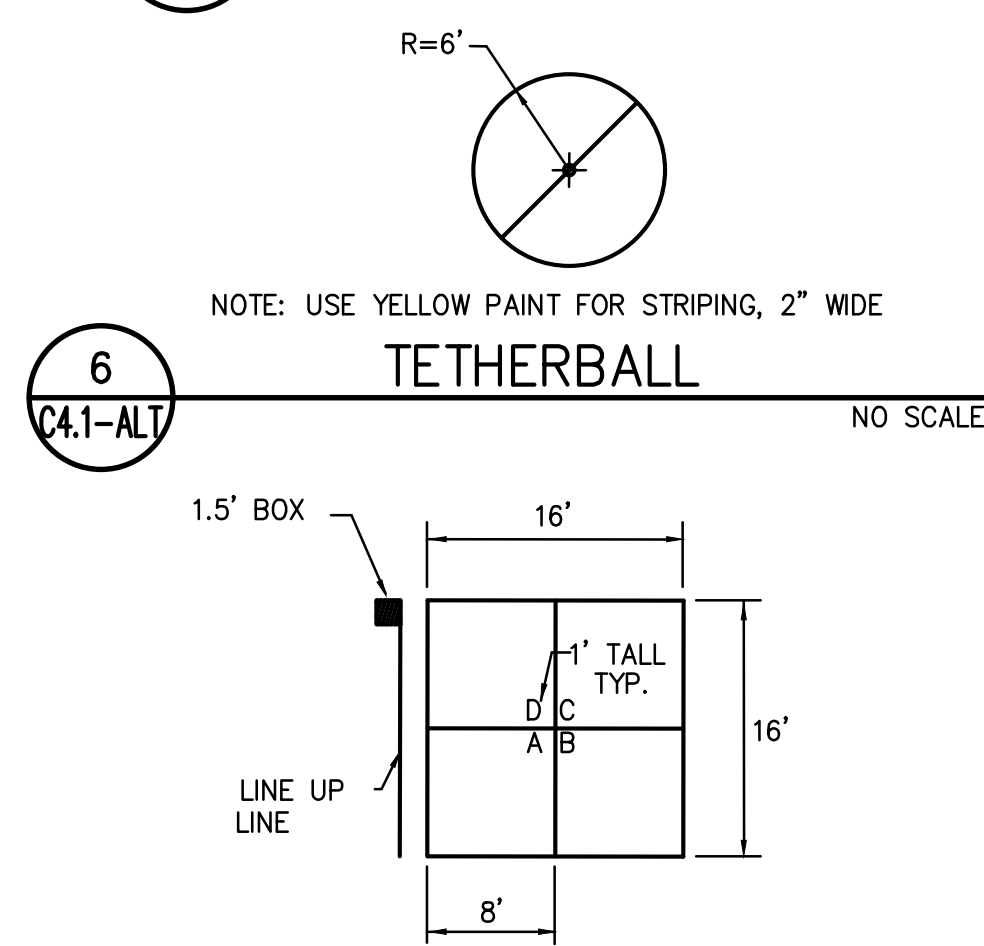


6 TETHERBALL
C4.1-ALT NO SCALE

7 FOUR SQUARE
C4.1-ALT NO SCALE

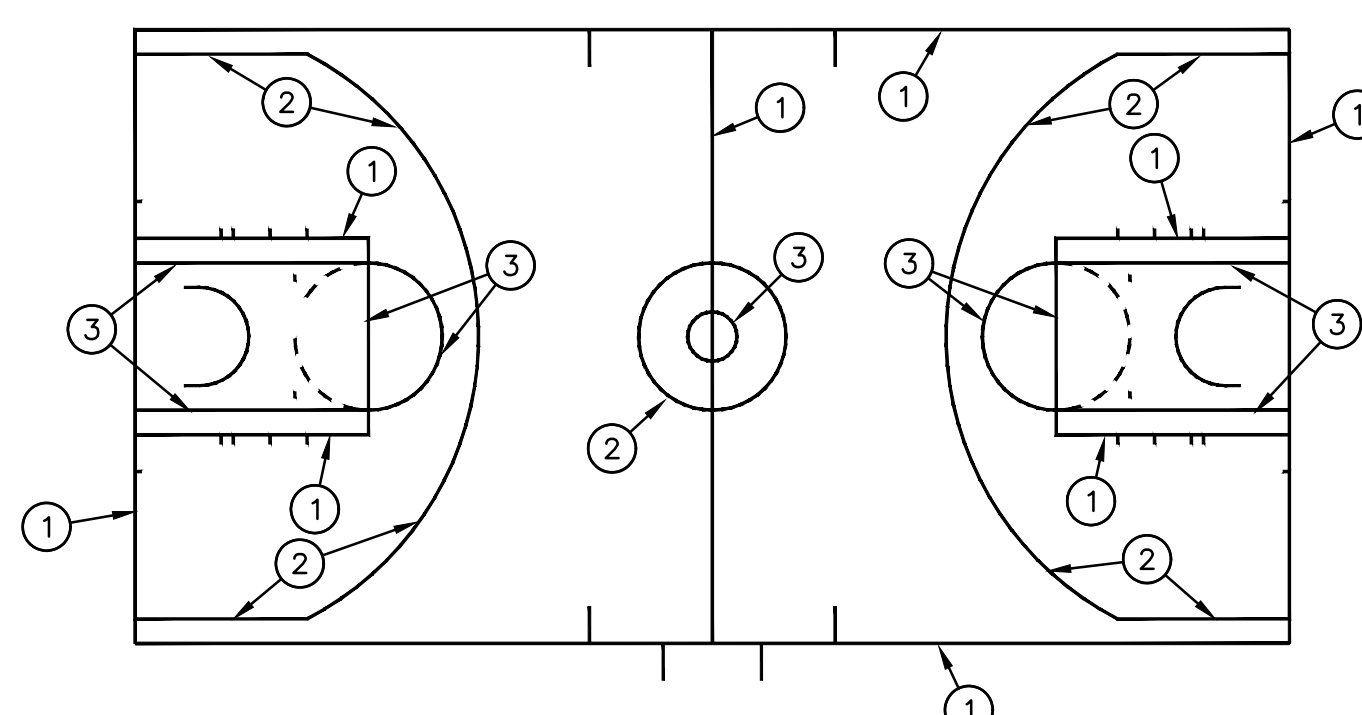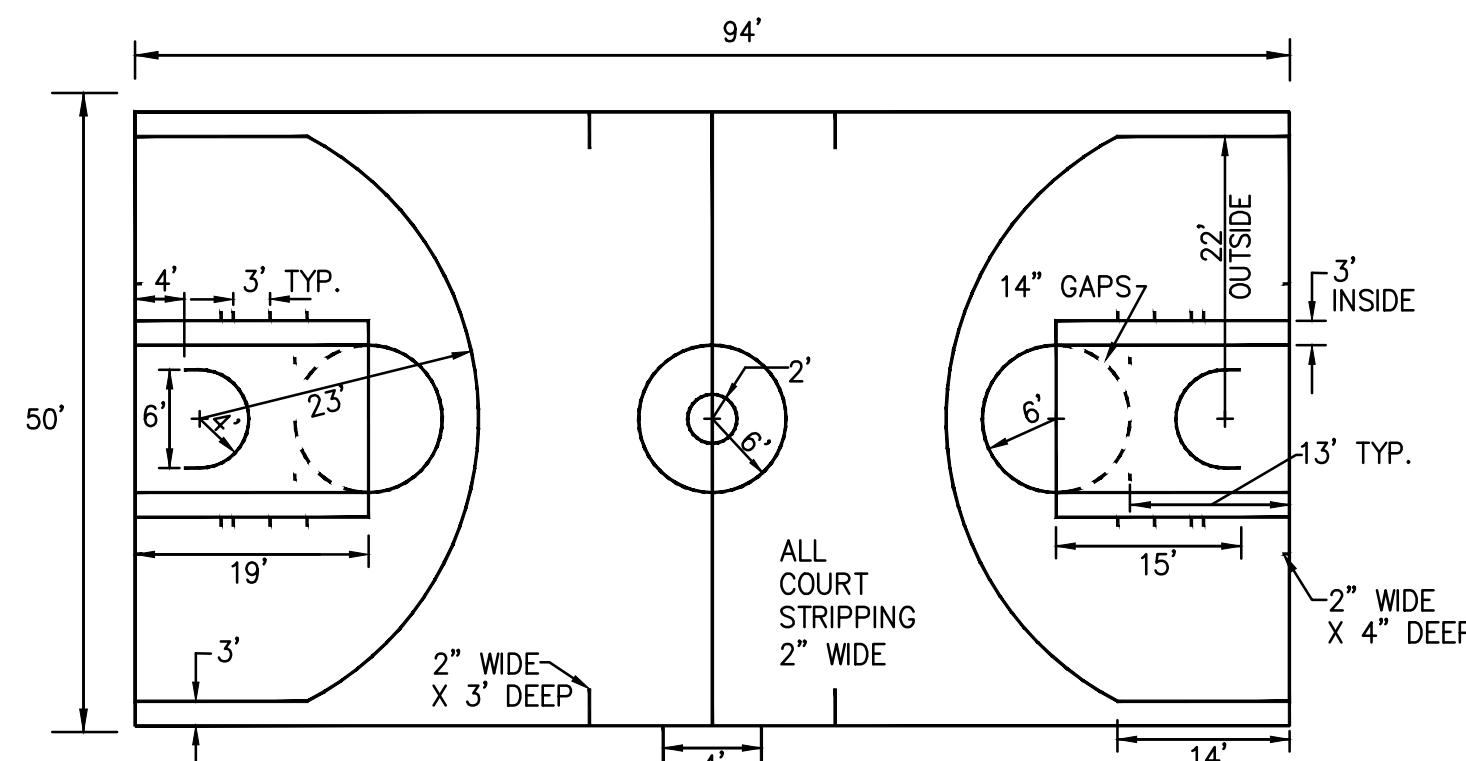

2 BASKETBALL COURT
C4.1-ALT NO SCALE

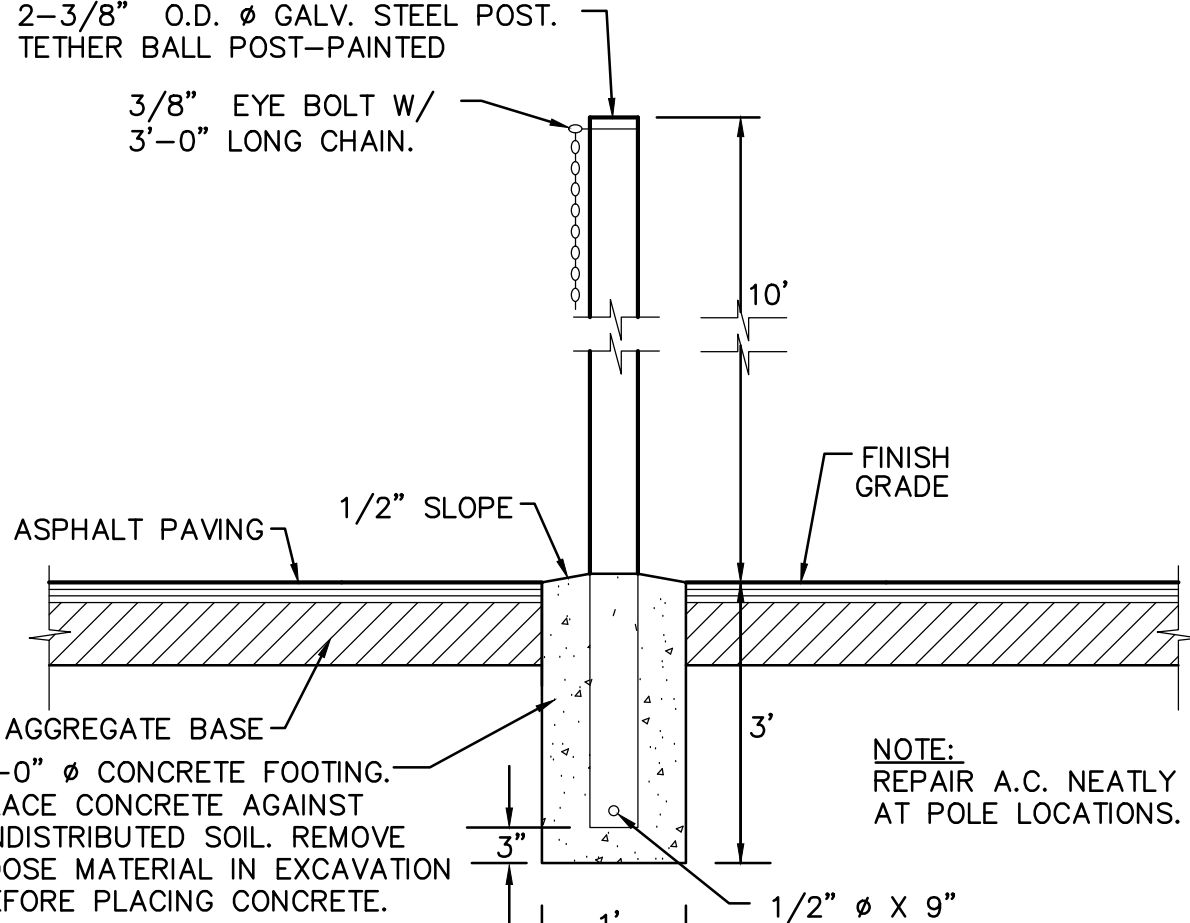

1 TETHER BALL POST
C4.1-ALT NO SCALE

NOTES:
1. USE 4\"/>

NOTE: CHARACTERS AND SYMBOLS WITHIN WALK TO BE WHITE, AND SIZED TO FIT IN SPACE PROVIDED, SEE C3.1ALT STRIPING PLAN FOR APPROX. LOCATIONS.

12 SPACEWALK DETAIL
C4.1-ALT NO SCALE

TITLE: PROJECT: SHEET NO.	DETAILS WINN ELEMENTARY SCHOOL HARDCOURT PAVING	SAC: CITY UNIFIED SCHOOL DISTRICT, SACRAMENTO, CALIFORNIA	DESIGNED: DRAWN: CHECKED: DATE:	NO. 1 7 1 01-24-18	REVISIONS DESCRIPTION ADDENDUM # 1	DATE 03/05/18	AGENCY APPROVAL BY	HORIZONTAL SCALE: AS NOTED	VERTICAL SCALE: AS NOTED	JOB NO.: 17-206C	BENCHMARK NO.: --	ELEV.: --

REGISTERED PROFESSIONAL ENGINEER
THOMAS E. FASSBENDER
NO. 048254
CIVIL
STATE OF CALIFORNIA
3/5/2018

WCE
WARREN CONSULTING ENGINEERS, INC.
1117 WINDFIELD WAY, SUITE 110
EL DORADO HILLS, CA 95762 | (916) 985-1970

BID FORM AND PROPOSAL

Sacramento City Unified School District ("District" or "Owner")

From: _____
 (Proper Name of Bidder)

ACKNOWLEDGEMENT OF GENERAL CONDITIONS

The General Conditions and definitions therein are accessible on the SCUSD website at www.scusd.edu/construction-projects and are an integral part of the Contract Documents. The Contractor shall not disclaim knowledge of the meaning and effect of any term or provision of these General Conditions, and Supplemental Conditions, if any, and agrees to strictly abide by their meaning and intent. In the event the Contractor fails to initial this acknowledgement, the District shall have the right to reject the Bid.

CONTRACTOR'S INITIALS: _____

The undersigned declares that the Contract Documents including, without limitation, the Notice to Bidders and the Instructions to Bidders have been read and agrees and proposes to furnish all necessary labor, materials, tools, transportation, services and equipment to perform and furnish all work in accordance with the terms and conditions of the Contract Documents, including, without limitation, the Drawings and Specifications of Bid No. 0010-409,

PROJECT: A.M. WINN ASPHALT REPLACEMENT

and will accept in full payment for that Work the following total lump sum amount, all taxes included:

A. _____ Dollars \$ _____
BASE BID

B. _____ Dollars \$ _____
10% OWNER'S CONTINGENCY

C. _____ Dollars \$ _____
TOTAL BID

Alternate #1

_____ Dollars \$ _____
 Additive

APPLY 2 COATS OF SEALCOAT OVER NEW HARDCOURT ASPHALT

Alternate #2

_____ Dollars \$ _____
Additive

REPLACE STRIPING SHOWN ON SHEET C3.1 WITH THE STRIPING SHOWN ON C3.1-ALT AND DETAILS ON C4.1-ALT. ITEMS NOT RELATED TO STRIPING ON SHEET C3.1 SHALL REMAIN IN THE CONTRACT.

Descriptions of alternates are primarily scope definitions and do not necessarily detail the full range of materials and processes needed to complete the construction.

58. **Allowance.** The Bidder's Bid and each alternate shall include a ten percent (10%) allowance for unforeseen items.

The above allowance shall only be allocated for unforeseen items relating to the Work. Contractor shall not bill for or be due any portion of this allowance unless the District has identified specific work, Contractor has submitted a price for that work or the District has proposed a price for that work, the District has accepted the cost for that work, and the District has prepared a change order incorporating that work. Contractor hereby authorizes the District to execute a unilateral deductive change order at or near the end of the Project for all or any portion of the allowance not allocated.

59. The undersigned has reviewed the Work outlined in the Contract Documents and fully understands the scope of Work required in this Proposal, understands the construction and project management function(s) is described in the Contract Documents, and that each Bidder who is awarded a contract shall be in fact a prime contractor, not a subcontractor, to the District, and agrees that its Proposal, if accepted by the District, will be the basis for the Bidder to enter into a contract with the District in accordance with the intent of the Contract Documents.
60. The undersigned has notified the District in writing of any discrepancies or omissions or of any doubt, questions, or ambiguities about the meaning of any of the Contract Documents, and has contacted the Construction Manager before bid date to verify the issuance of any clarifying Addenda.
61. The undersigned agrees to commence work under this Contract on the date established in the Contract Documents and to complete all work within the time specified in the Contract Documents.
62. The liquidated damages clause of the General Conditions and Agreement is hereby acknowledged.
63. It is understood that the District reserves the right to reject this bid and that the bid shall remain open to acceptance and is irrevocable for a period of ninety (90) days.
64. The following documents are attached hereto:
- Bid Bond on the District's form or other security
 - Designated Subcontractors List
 - Site-Visit Certification
 - Non-Collusion Declaration
- Receipt and acceptance of the following addenda is hereby acknowledged:

No. _____, Dated _____	No. _____, Dated _____
No. _____, Dated _____	No. _____, Dated _____

65. Bidder acknowledges that the license required for performance of the Work is an A – General Engineering or B – General Building license.
66. The undersigned hereby certifies that Bidder is able to furnish labor that can work in harmony with all other elements of labor employed or to be employed on the Work.
67. Bidder specifically acknowledges and understands that if it is awarded the Contract, that it shall perform the Work of the Project while complying with all requirements of the Department of Industrial Relations [and with all requirements of the Project Labor Agreement].
68. The Bidder represents that it is competent, knowledgeable, and has special skills with respect to the nature, extent, and inherent conditions of the Work to be performed. Bidder further acknowledges that there are certain peculiar and inherent conditions existent in the construction of the Work that may create, during the Work, unusual or peculiar unsafe conditions hazardous to persons and property.
69. Bidder expressly acknowledges that it is aware of such peculiar risks and that it has the skill and experience to foresee and to adopt protective measures to adequately and safely perform the Work with respect to such hazards.
70. Bidder expressly acknowledges that it is aware that if a false claim is knowingly submitted (as the terms "claim" and "knowingly" are defined in the California False Claims Act, Cal. Gov. Code, §12650 et seq.), the District will be entitled to civil remedies set forth in the California False Claim Act. It may also be considered fraud and the Contractor may be subject to criminal prosecution.
71. The undersigned Bidder certifies that it is, at the time of bidding, and shall be throughout the period of the contract, licensed by the State of California to do the type of work required under the terms of the Contract Documents and registered as a public works contractor with the Department of Industrial Relations. Bidder further certifies that it is regularly engaged in the general class and type of work called for in the Contract Documents.

Furthermore, Bidder hereby certifies to the District that all representations, certifications, and statements made by Bidder, as set forth in this bid form, are true and correct and are made under penalty of perjury.

Dated this _____ day of _____, 2018

Name of Bidder _____

Type of Organization _____

Signed by _____

Title of Signer _____

Address of Bidder _____

Taxpayer's Identification No. of Bidder _____

Telephone Number _____

Fax Number _____

E-mail _____ Web page _____

Contractor's License No(s): No.: _____ Class: _____ Expiration Date: _____

No.: _____ Class: _____ Expiration Date: _____

No.: _____ Class: _____ Expiration Date: _____

Public Works Contractor Registration No.: _____

If Bidder is a corporation, affix corporate seal.

Name of Corporation: _____

President: _____

Secretary: _____

Treasurer: _____

Manager: _____

END OF DOCUMENT